

GENERAL SHEET NOTES

- A. PLAN DIMENSIONS ARE TO FINISHED FACE OF WALL OR GRID LINE, UNLESS NOTED
- B. INTERIOR FINISHES FLAME SPREAD REQUIREMENTS SHALL BE COMPLIANT WITH IBC 2021/ SECTION 803.5
 C. FOR FINISH TRANSITIONS THAT OCCUR AT DOORWAYS, TRANSITION MATERIAL AT
- CENTERLINE OF DOOR WHEN CLOSED D. GYPSUM BOARD WALLS TO BE PAINTED P-1, UNLESS NOTED OTHERWISE.
 E. GYPSUM BOARD WALLS WITHOUT TILE AND CASEWORK TOEKICKS TO RECEIVE
- RA-1, UNLESS NOTED OTHERWISE F. CERAMIC TILE TO BE CENTERED IN ROOM, UNLESS NOTED OTHERWISE. AVOID
- USING LESS THAN HALF THE WIDTH OF STANDARD TILES. G. EXPOSED INTERIOR STEEL TO BE PAINTED P-2, UNLESS NOTED OTHERWISE. H. HOLLOW METAL DOORS AND FRAMES TO BE PAINTED P-2, UNLESS NOTED
- OUTSIDE GYPSUM BOARD CORNERS TO RECEIVE CORNER GUARDS CG-1; CORNERS WITH WALL TILE TO RECEIVE INTEGRAL CORNER GUARDS. REF AF621.
- FRP EXTENTS IN JANITORS' CLOSETS TO BE 4' ABOVE TOP OF MOP SINK AND 4' TO EITHER SIDE OF MOP SINK
- K. FRP EXTENTS IN KITCHENS TO BE FULL HEIGHT, FROM TOP OF BASE TO 6" ABOVE FINISHED CEILING. REFER TO FINISH LEGEND ON AF621 FOR MORE FINISH INFORMATION. M. REFER TO REFLECTED CEILING PLANS FOR CEILING FINISH INFORMATION,
- INCLUDING ACCENT PAINT LOCATIONS. N. REFER TO FINISH DETAILS ON AF621 FOR ALL FINISH TRANSITIONS THAT OCCUR AT DOORWAYS.
- O. AREAS NOTED TO RECEIVE WALL TILE, ALIGN JOINTS IN WALL WITH JOINTS IN FLOOR, INSTALLER TO USE LARGEST CUT TILES POSSIBLE, AVOID USING LESS THAN 1/3 THE WIDTH OF STANDARD TILES WHERE POSSIBLE.

SHEET KEYNOTES

REFERENCE KEYNOTES

Architecture

in Progress

PROJECT

School

CMS

Combined lain School Carrizozo New

LEGEND

NO TRANSITION REQUIRED TRANSITION REQUIRED


CARPET DIRECTION

WALL FINISH

RP-1, REFER TO FINISH LEGEND

FLOOR FINISH

KEY PLAN

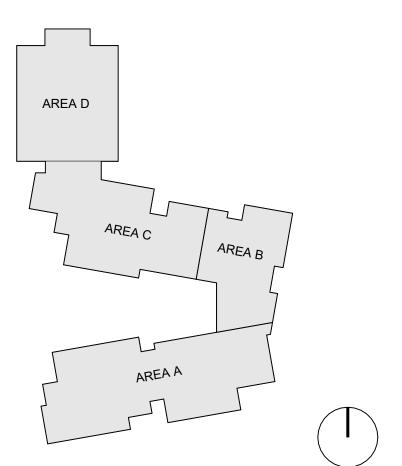

CONSTRUCTION DOCUMENTS

REVISIONS

DRAWN BY REVIEWED BY DATE 12/22/2023 P21-002 PSFA PROJECT NO PROJECT NO 22-0101.001

DRAWING NAME OVERALL FINISH FLOOR PLAN

SHEET NO AF101

FINISH PLAN-AREA A

1/8" = 1'-0"

GENERAL SHEET NOTES

- A. PLAN DIMENSIONS ARE TO FINISHED FACE OF WALL OR GRID LINE, UNLESS NOTED
- B. INTERIOR FINISHES FLAME SPREAD REQUIREMENTS SHALL BE COMPLIANT WITH IBC 2021/ SECTION 803.5
- C. FOR FINISH TRANSITIONS THAT OCCUR AT DOORWAYS, TRANSITION MATERIAL AT CENTERLINE OF DOOR WHEN CLOSED
- D. GYPSUM BOARD WALLS TO BE PAINTED P-1, UNLESS NOTED OTHERWISE.
 E. GYPSUM BOARD WALLS WITHOUT TILE AND CASEWORK TOEKICKS TO RECEIVE RA-1, UNLESS NOTED OTHERWISE
- F. CERAMIC TILE TO BE CENTERED IN ROOM, UNLESS NOTED OTHERWISE. AVOID USING LESS THAN HALF THE WIDTH OF STANDARD TILES.
- G. EXPOSED INTERIOR STEEL TO BE PAINTED P-2, UNLESS NOTED OTHERWISE. H. HOLLOW METAL DOORS AND FRAMES TO BE PAINTED P-2, UNLESS NOTED
- OUTSIDE GYPSUM BOARD CORNERS TO RECEIVE CORNER GUARDS CG-1; CORNERS WITH WALL TILE TO RECEIVE INTEGRAL CORNER GUARDS. REF AF621. . FRP EXTENTS IN JANITORS' CLOSETS TO BE 4' ABOVE TOP OF MOP SINK AND 4' TO
- EITHER SIDE OF MOP SINK K. FRP EXTENTS IN KITCHENS TO BE FULL HEIGHT, FROM TOP OF BASE TO 6" ABOVE FINISHED CEILING.
- REFER TO FINISH LEGEND ON AF621 FOR MORE FINISH INFORMATION. M. REFER TO REFLECTED CEILING PLANS FOR CEILING FINISH INFORMATION, INCLUDING ACCENT PAINT LOCATIONS.
- N. REFER TO FINISH DETAILS ON AF621 FOR ALL FINISH TRANSITIONS THAT OCCUR AT DOORWAYS. O. AREAS NOTED TO RECEIVE WALL TILE, ALIGN JOINTS IN WALL WITH JOINTS IN FLOOR, INSTALLER TO USE LARGEST CUT TILES POSSIBLE, AVOID USING LESS THAN 1/3 THE WIDTH OF STANDARD TILES WHERE POSSIBLE.

SHEET KEYNOTES

COMPOSITE WALL PANEL, REFER TO SPECS METAL WALL PANELS, REFER TO KITCHEN CONSULTANT

REFERENCE KEYNOTES

OTHERWISE NOTED

DOCUMENTS

06 8316-A01 ALL WALLS TO RECEIVE FRP-1 FULL HEIGHT, U.N.O. 09 3000-A06 TP-1; REFER TO INTERIOR ELEVATIONS 09 3000-A10 TP-2; ALL WALLS TO RECEIVE FULL-HEIGHT WALL TILE, UNLESS OTHERWISE NOTED 09 3000-A11 TP-1; ALL WALLS TO RECEIVE FULL-HEIGHT WALL TILE, UNLESS

Architecture

PROJECT

School Combined lain School CMS Carrizozo Co New Main

LEGEND


NO TRANSITION REQUIRED TRANSITION REQUIRED CARPET DIRECTION


WALL FINISH

FLOOR FINISH

RP-1, REFER TO FINISH LEGEND

KEY PLAN

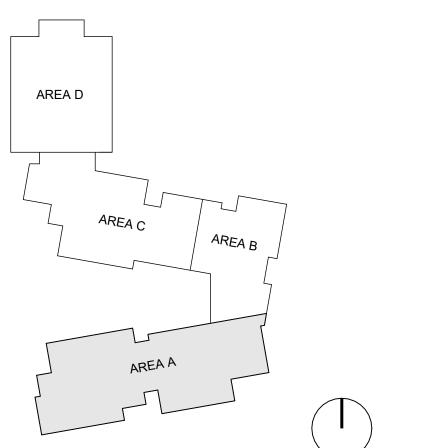

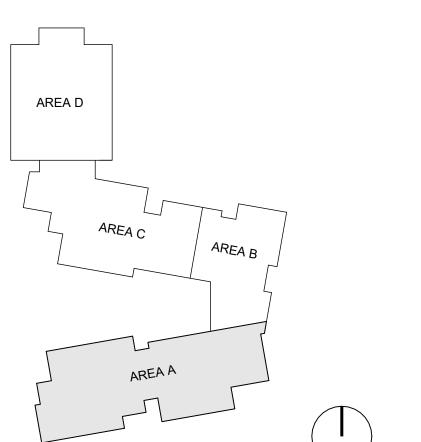

CONSTRUCTION **DOCUMENTS**

REVISIONS

5 04/30/2024 ADD-003 11/14/2024 ASI 007, DELTA 012 DRAWN BY REVIEWED BY

07/11/2024 P21-002 PSFA PROJECT NO PROJECT NO DRAWING NAME

FINISH FLOOR PLAN - AREA A

SHEET NO AF101A



GENERAL SHEET NOTES

- A. PLAN DIMENSIONS ARE TO FINISHED FACE OF WALL OR GRID LINE, UNLESS NOTED
- B. INTERIOR FINISHES FLAME SPREAD REQUIREMENTS SHALL BE COMPLIANT WITH IBC 2021/ SECTION 803.5
 C. FOR FINISH TRANSITIONS THAT OCCUR AT DOORWAYS, TRANSITION MATERIAL AT
- CENTERLINE OF DOOR WHEN CLOSED
- D. GYPSUM BOARD WALLS TO BE PAINTED P-1, UNLESS NOTED OTHERWISE.
 E. GYPSUM BOARD WALLS WITHOUT TILE AND CASEWORK TOEKICKS TO RECEIVE RA-1, UNLESS NOTED OTHERWISE
- F. CERÁMIC TILE TO BE CENTERED IN ROOM, UNLESS NOTED OTHERWISE. AVOID USING LESS THAN HALF THE WIDTH OF STANDARD TILES. G. EXPOSED INTERIOR STEEL TO BE PAINTED P-2, UNLESS NOTED OTHERWISE.
- H. HOLLOW METAL DOORS AND FRAMES TO BE PAINTED P-2, UNLESS NOTED
- OUTSIDE GYPSUM BOARD CORNERS TO RECEIVE CORNER GUARDS CG-1; CORNERS WITH WALL TILE TO RECEIVE INTEGRAL CORNER GUARDS. REF AF621. . FRP EXTENTS IN JANITORS' CLOSETS TO BE 4' ABOVE TOP OF MOP SINK AND 4' TO EITHER SIDE OF MOP SINK
- K. FRP EXTENTS IN KITCHENS TO BE FULL HEIGHT, FROM TOP OF BASE TO 6" ABOVE FINISHED CEILING. REFER TO FINISH LEGEND ON AF621 FOR MORE FINISH INFORMATION.
- M. REFER TO REFLECTED CEILING PLANS FOR CEILING FINISH INFORMATION, INCLUDING ACCENT PAINT LOCATIONS. N. REFER TO FINISH DETAILS ON AF621 FOR ALL FINISH TRANSITIONS THAT OCCUR
- AT DOORWAYS. O. AREAS NOTED TO RECEIVE WALL TILE, ALIGN JOINTS IN WALL WITH JOINTS IN FLOOR, INSTALLER TO USE LARGEST CUT TILES POSSIBLE, AVOID USING LESS THAN 1/3 THE WIDTH OF STANDARD TILES WHERE POSSIBLE.

SHEET KEYNOTES

ALIGN

REFERENCE KEYNOTES

09 3000-A06 TP-1; REFER TO INTERIOR ELEVATIONS 09 3000-A07 TP-2; REFER TO INTERIOR ELEVATIONS 10 2123-A CUBICLE CURTAIN

Architecture

in Progress

PROJECT

School

Carrizozo

CMS

Combined lain School New

LEGEND

NO TRANSITION REQUIRED TRANSITION REQUIRED

FLOOR FINISH


CARPET DIRECTION

WALL FINISH



RP-1, REFER TO FINISH LEGEND

KEY PLAN

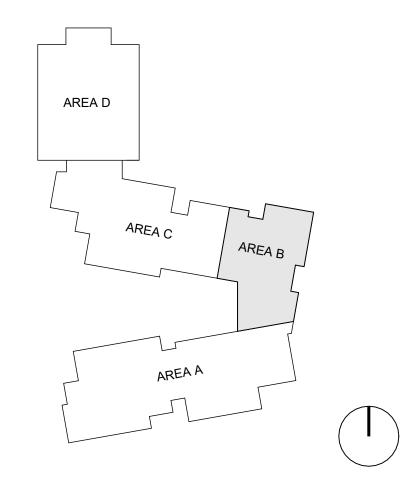

REVISIONS DRAWN BY

REVIEWED BY 12/22/2023 P21-002 PSFA PROJECT NO PROJECT NO DRAWING NAME


CONSTRUCTION DOCUMENTS

FINISH FLOOR PLAN - AREA B

SHEET NO AF101B

FINISH PLAN-AREA B

1/8" = 1'-0"

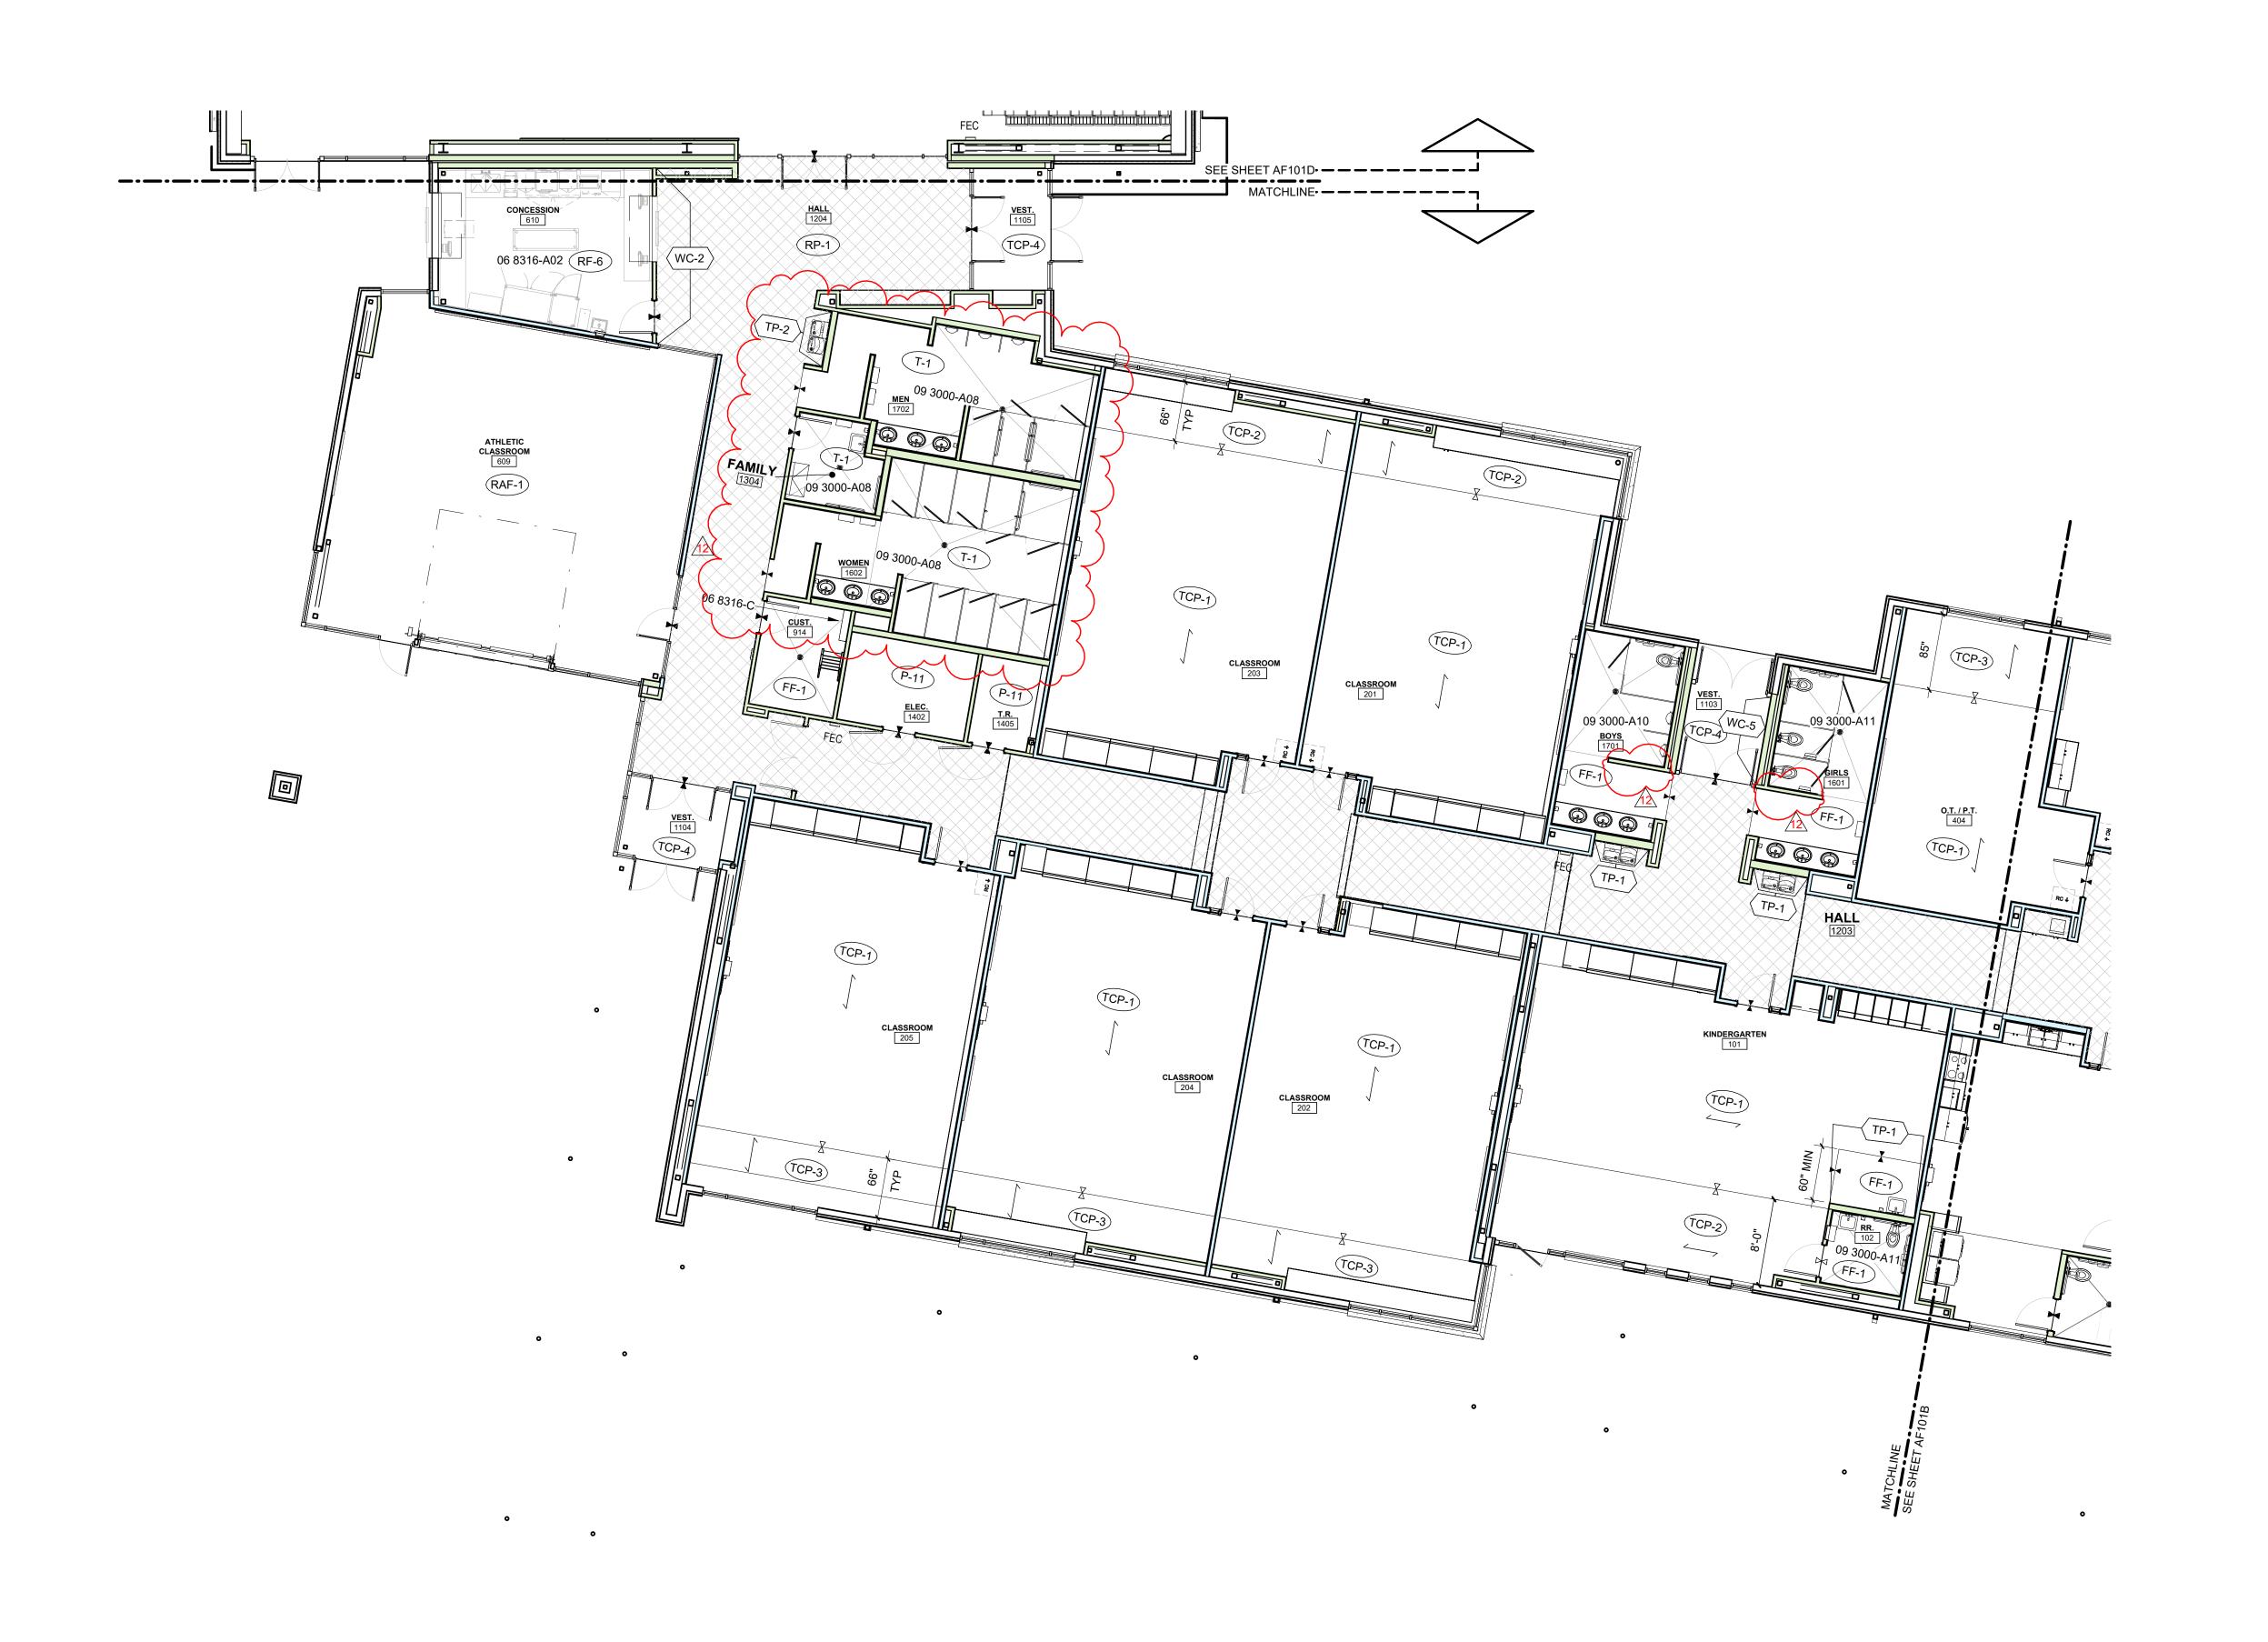

A4 FINISH PLAN-AREA C

GENERAL SHEET NOTES

- A. PLAN DIMENSIONS ARE TO FINISHED FACE OF WALL OR GRID LINE, UNLESS NOTED
- B. INTERIOR FINISHES FLAME SPREAD REQUIREMENTS SHALL BE COMPLIANT WITH
- IBC 2021/ SECTION 803.5
 C. FOR FINISH TRANSITIONS THAT OCCUR AT DOORWAYS, TRANSITION MATERIAL AT CENTERLINE OF DOOR WHEN CLOSED
- D. GYPSUM BOARD WALLS TO BE PAINTED P-1, UNLESS NOTED OTHERWISE.
 E. GYPSUM BOARD WALLS WITHOUT TILE AND CASEWORK TOEKICKS TO RECEIVE RA-1, UNLESS NOTED OTHERWISE
- F. CERÁMIC TILE TO BE CENTERED IN ROOM, UNLESS NOTED OTHERWISE. AVOID USING LESS THAN HALF THE WIDTH OF STANDARD TILES.
- G. EXPOSED INTERIOR STEEL TO BE PAINTED P-2, UNLESS NOTED OTHERWISE.
 H. HOLLOW METAL DOORS AND FRAMES TO BE PAINTED P-2, UNLESS NOTED
- OUTSIDE GYPSUM BOARD CORNERS TO RECEIVE CORNER GUARDS CG-1; CORNERS WITH WALL TILE TO RECEIVE INTEGRAL CORNER GUARDS. REF AF621. . FRP EXTENTS IN JANITORS' CLOSETS TO BE 4' ABOVE TOP OF MOP SINK AND 4' TO
- EITHER SIDE OF MOP SINK K. FRP EXTENTS IN KITCHENS TO BE FULL HEIGHT, FROM TOP OF BASE TO 6" ABOVE FINISHED CEILING.
- REFER TO FINISH LEGEND ON AF621 FOR MORE FINISH INFORMATION. M. REFER TO REFLECTED CEILING PLANS FOR CEILING FINISH INFORMATION,
- INCLUDING ACCENT PAINT LOCATIONS.

 N. REFER TO FINISH DETAILS ON AF621 FOR ALL FINISH TRANSITIONS THAT OCCUR AT DOORWAYS.
- O. AREAS NOTED TO RECEIVE WALL TILE, ALIGN JOINTS IN WALL WITH JOINTS IN FLOOR, INSTALLER TO USE LARGEST CUT TILES POSSIBLE, AVOID USING LESS THAN 1/3 THE WIDTH OF STANDARD TILES WHERE POSSIBLE.

SHEET KEYNOTES

REFERENCE KEYNOTES

06 8316-A02 ALL WALLS TO RECEIVE FRP-2 FULL HEIGHT, U.N.O. 06 8316-C MOP SINK TO RECEIVE FRP-1 09 3000-408 TP-3; REFER TO INTERIOR ELEVATIONS

09 3000-A10 TP-2; ALL WALLS TO RECEIVE FULL-HEIGHT WALL TILE, UNLESS OTHERWISE NOTED 09 3000-A11 TP-1; ALL WALLS TO RECEIVE FULL-HEIGHT WALL TILE, UNLESS OTHERWISE NOTED

Architecture

in Progress

PROJECT

School Combined lain School Carrizozo New CMS

LEGEND

NO TRANSITION REQUIRED TRANSITION REQUIRED


CARPET DIRECTION


WALL FINISH

RP-1, REFER TO FINISH LEGEND

FLOOR FINISH

KEY PLAN

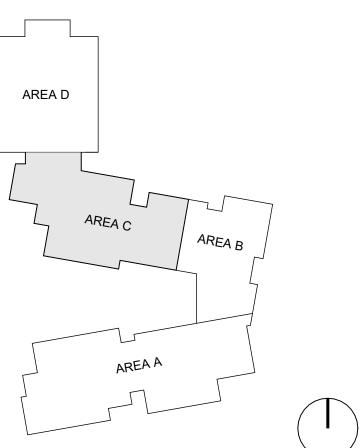

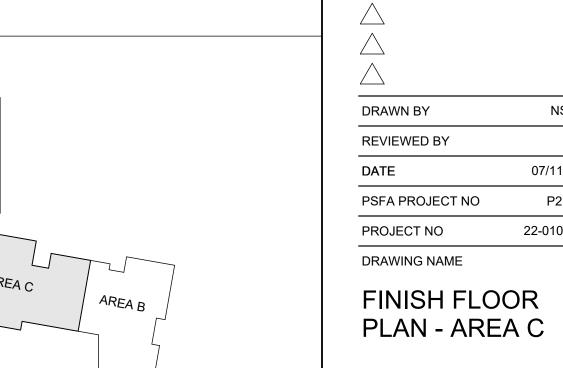

07/11/2024

P21-002


CONSTRUCTION

DOCUMENTS

12 11/14/2024 ASI 007, DELTA 012

REVISIONS

SHEET NO AF101C

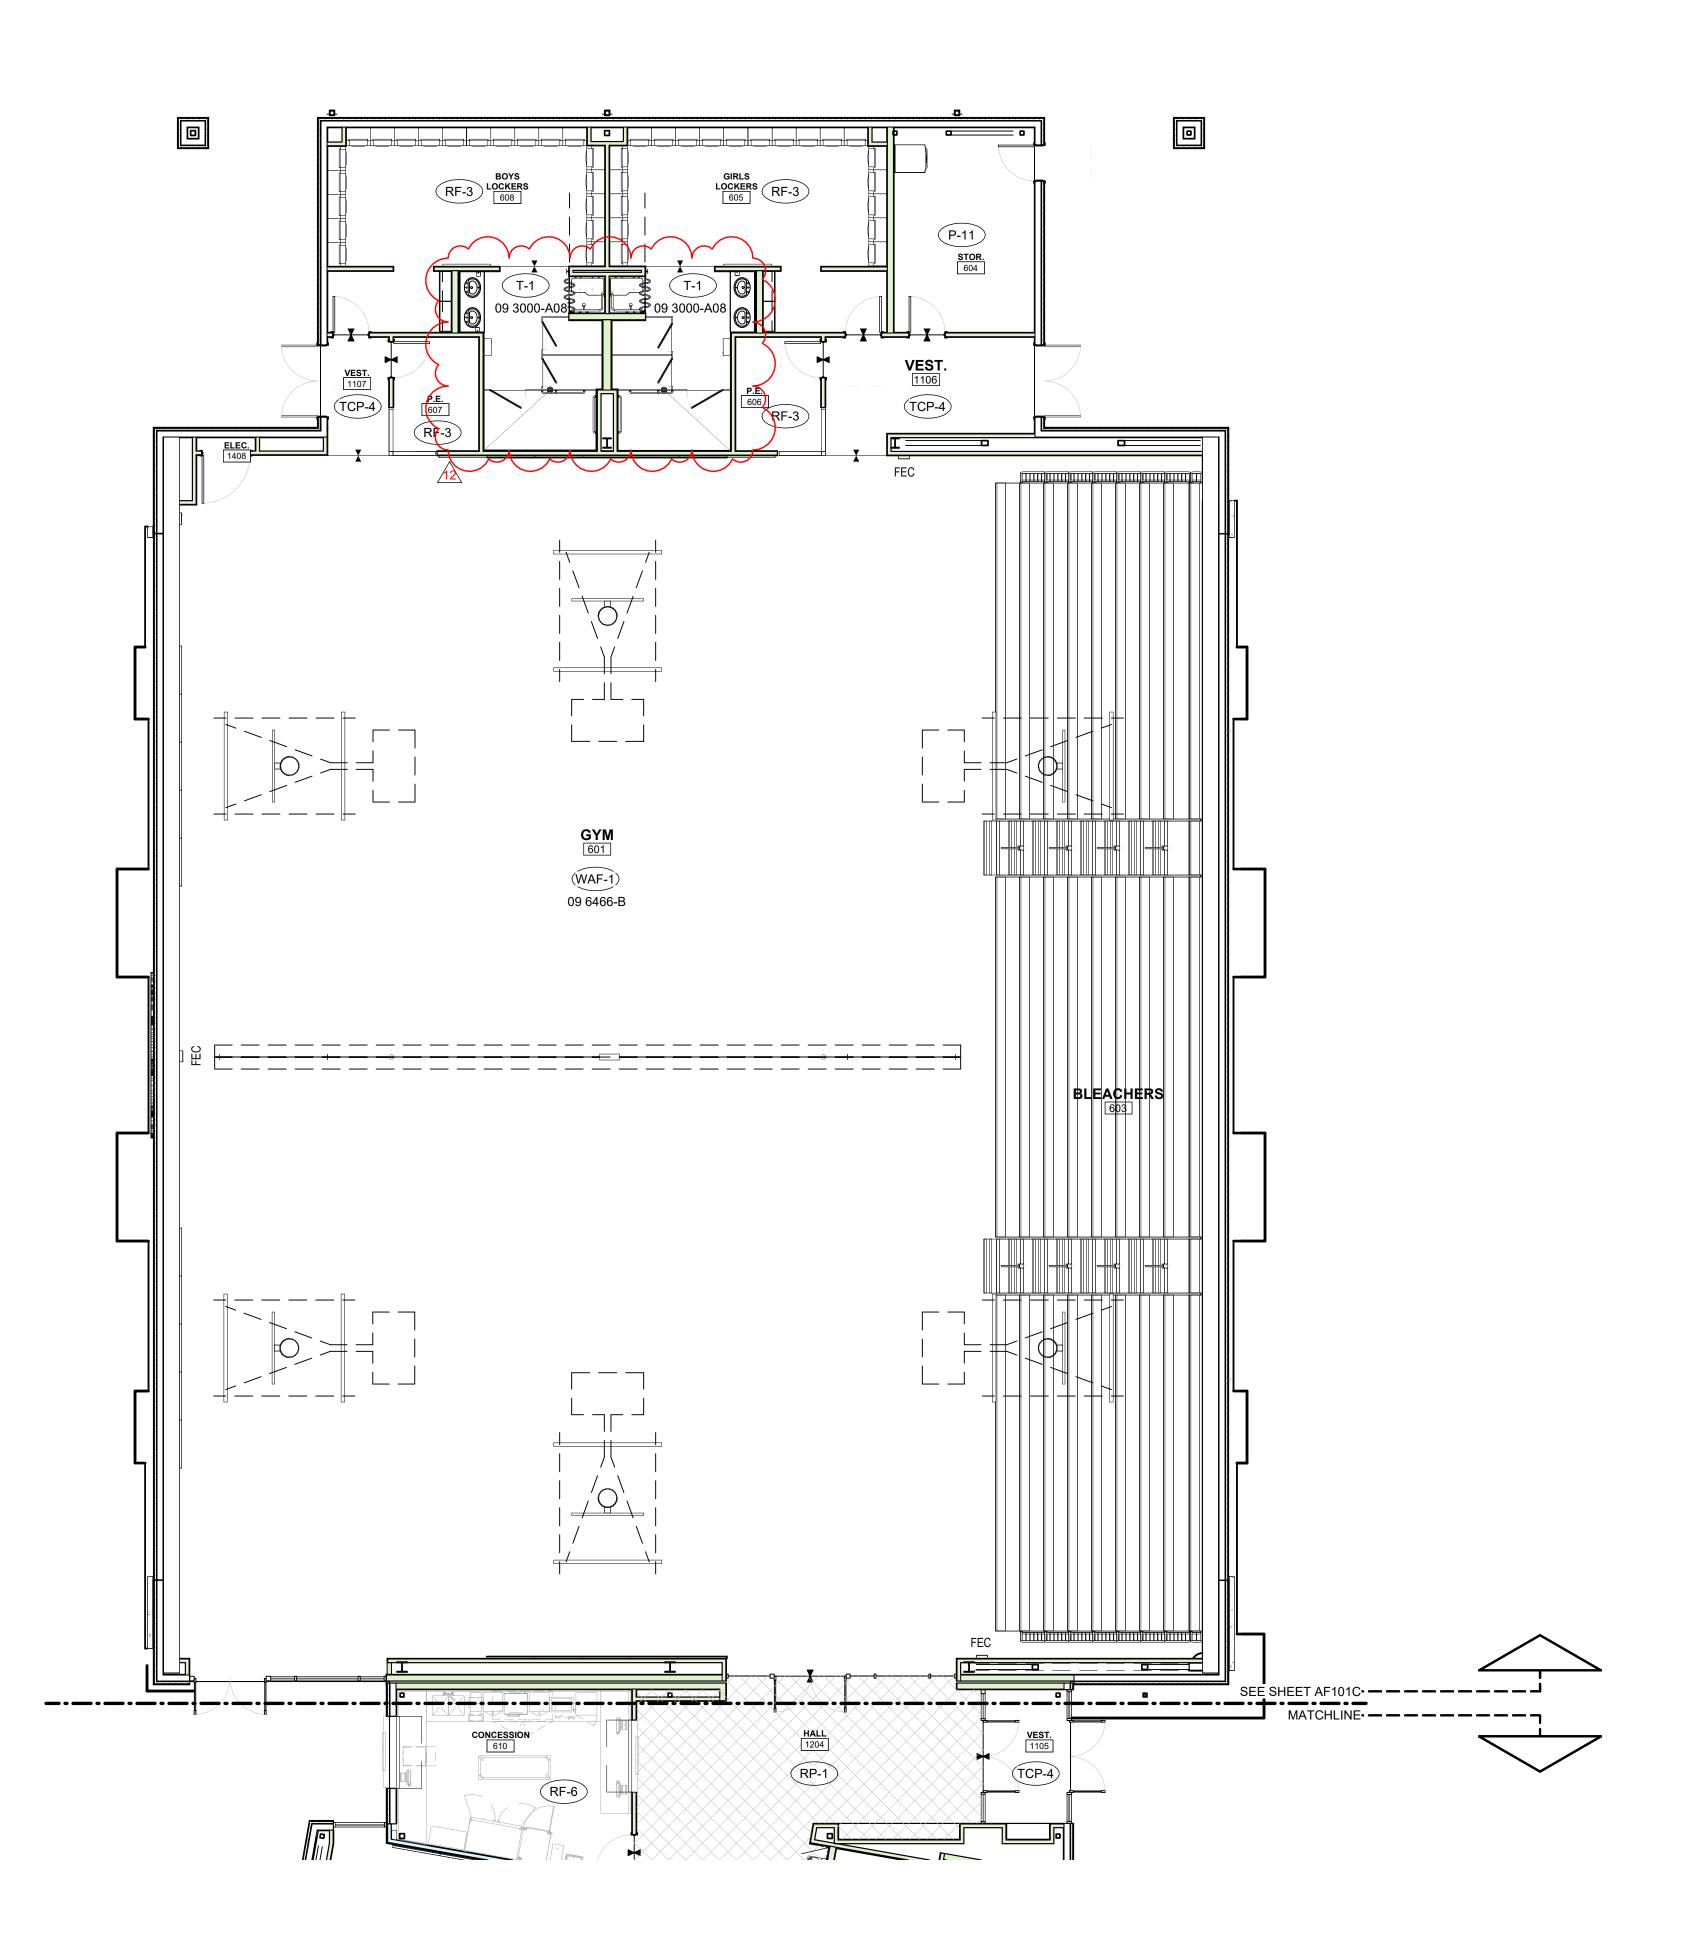

LEVEL 1 FINISH PLAN-AREA D

1/8" = 1'-0"

GENERAL SHEET NOTES

- A. PLAN DIMENSIONS ARE TO FINISHED FACE OF WALL OR GRID LINE, UNLESS NOTED
- B. INTERIOR FINISHES FLAME SPREAD REQUIREMENTS SHALL BE COMPLIANT WITH IBC 2021/ SECTION 803.5
 C. FOR FINISH TRANSITIONS THAT OCCUR AT DOORWAYS, TRANSITION MATERIAL AT
- CENTERLINE OF DOOR WHEN CLOSED D. GYPSUM BOARD WALLS TO BE PAINTED P-1, UNLESS NOTED OTHERWISE.
 E. GYPSUM BOARD WALLS WITHOUT TILE AND CASEWORK TOEKICKS TO RECEIVE
- RA-1, UNLESS NOTED OTHERWISE
- F. CERAMIC TILE TO BE CENTERED IN ROOM, UNLESS NOTED OTHERWISE. AVOID USING LESS THAN HALF THE WIDTH OF STANDARD TILES. G. EXPOSED INTERIOR STEEL TO BE PAINTED P-2, UNLESS NOTED OTHERWISE.
 H. HOLLOW METAL DOORS AND FRAMES TO BE PAINTED P-2, UNLESS NOTED
- OUTSIDE GYPSUM BOARD CORNERS TO RECEIVE CORNER GUARDS CG-1; CORNERS WITH WALL TILE TO RECEIVE INTEGRAL CORNER GUARDS. REF AF621.
- FRP EXTENTS IN JANITORS' CLOSETS TO BE 4' ABOVE TOP OF MOP SINK AND 4' TO EITHER SIDE OF MOP SINK
- K. FRP EXTENTS IN KITCHENS TO BE FULL HEIGHT, FROM TOP OF BASE TO 6" ABOVE FINISHED CEILING. REFER TO FINISH LEGEND ON AF621 FOR MORE FINISH INFORMATION.
- M. REFER TO REFLECTED CEILING PLANS FOR CEILING FINISH INFORMATION, INCLUDING ACCENT PAINT LOCATIONS.

 N. REFER TO FINISH DETAILS ON AF621 FOR ALL FINISH TRANSITIONS THAT OCCUR
- AT DOORWAYS. O. AREAS NOTED TO RECEIVE WALL TILE, ALIGN JOINTS IN WALL WITH JOINTS IN FLOOR, INSTALLER TO USE LARGEST CUT TILES POSSIBLE, AVOID USING LESS THAN 1/3 THE WIDTH OF STANDARD TILES WHERE POSSIBLE.



REFERENCE KEYNOTES

09 3000-A08 TP-3; REFER TO INTERIOR ELEVATIONS 09 6466-B REFER TO ENLARGED PLANS FOR COURT STRIPING AND DESIGN

Architecture

in Progress

PROJECT

School

Combined lain School

Carrizozo

CMS

LEGEND

NO TRANSITION REQUIRED TRANSITION REQUIRED


FLOOR FINISH

CARPET DIRECTION

WALL FINISH

RP-1, REFER TO FINISH LEGEND

KEY PLAN

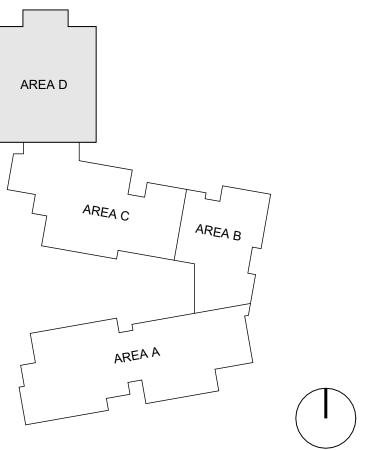

DRAWN BY REVIEWED BY PROJECT NO DRAWING NAME


CONSTRUCTION DOCUMENTS

REVISIONS 12\ 11/14/2024 ASI 007, DELTA 012


P21-002 PSFA PROJECT NO

FINISH FLOOR PLAN - AREA D

SHEET NO AF101D

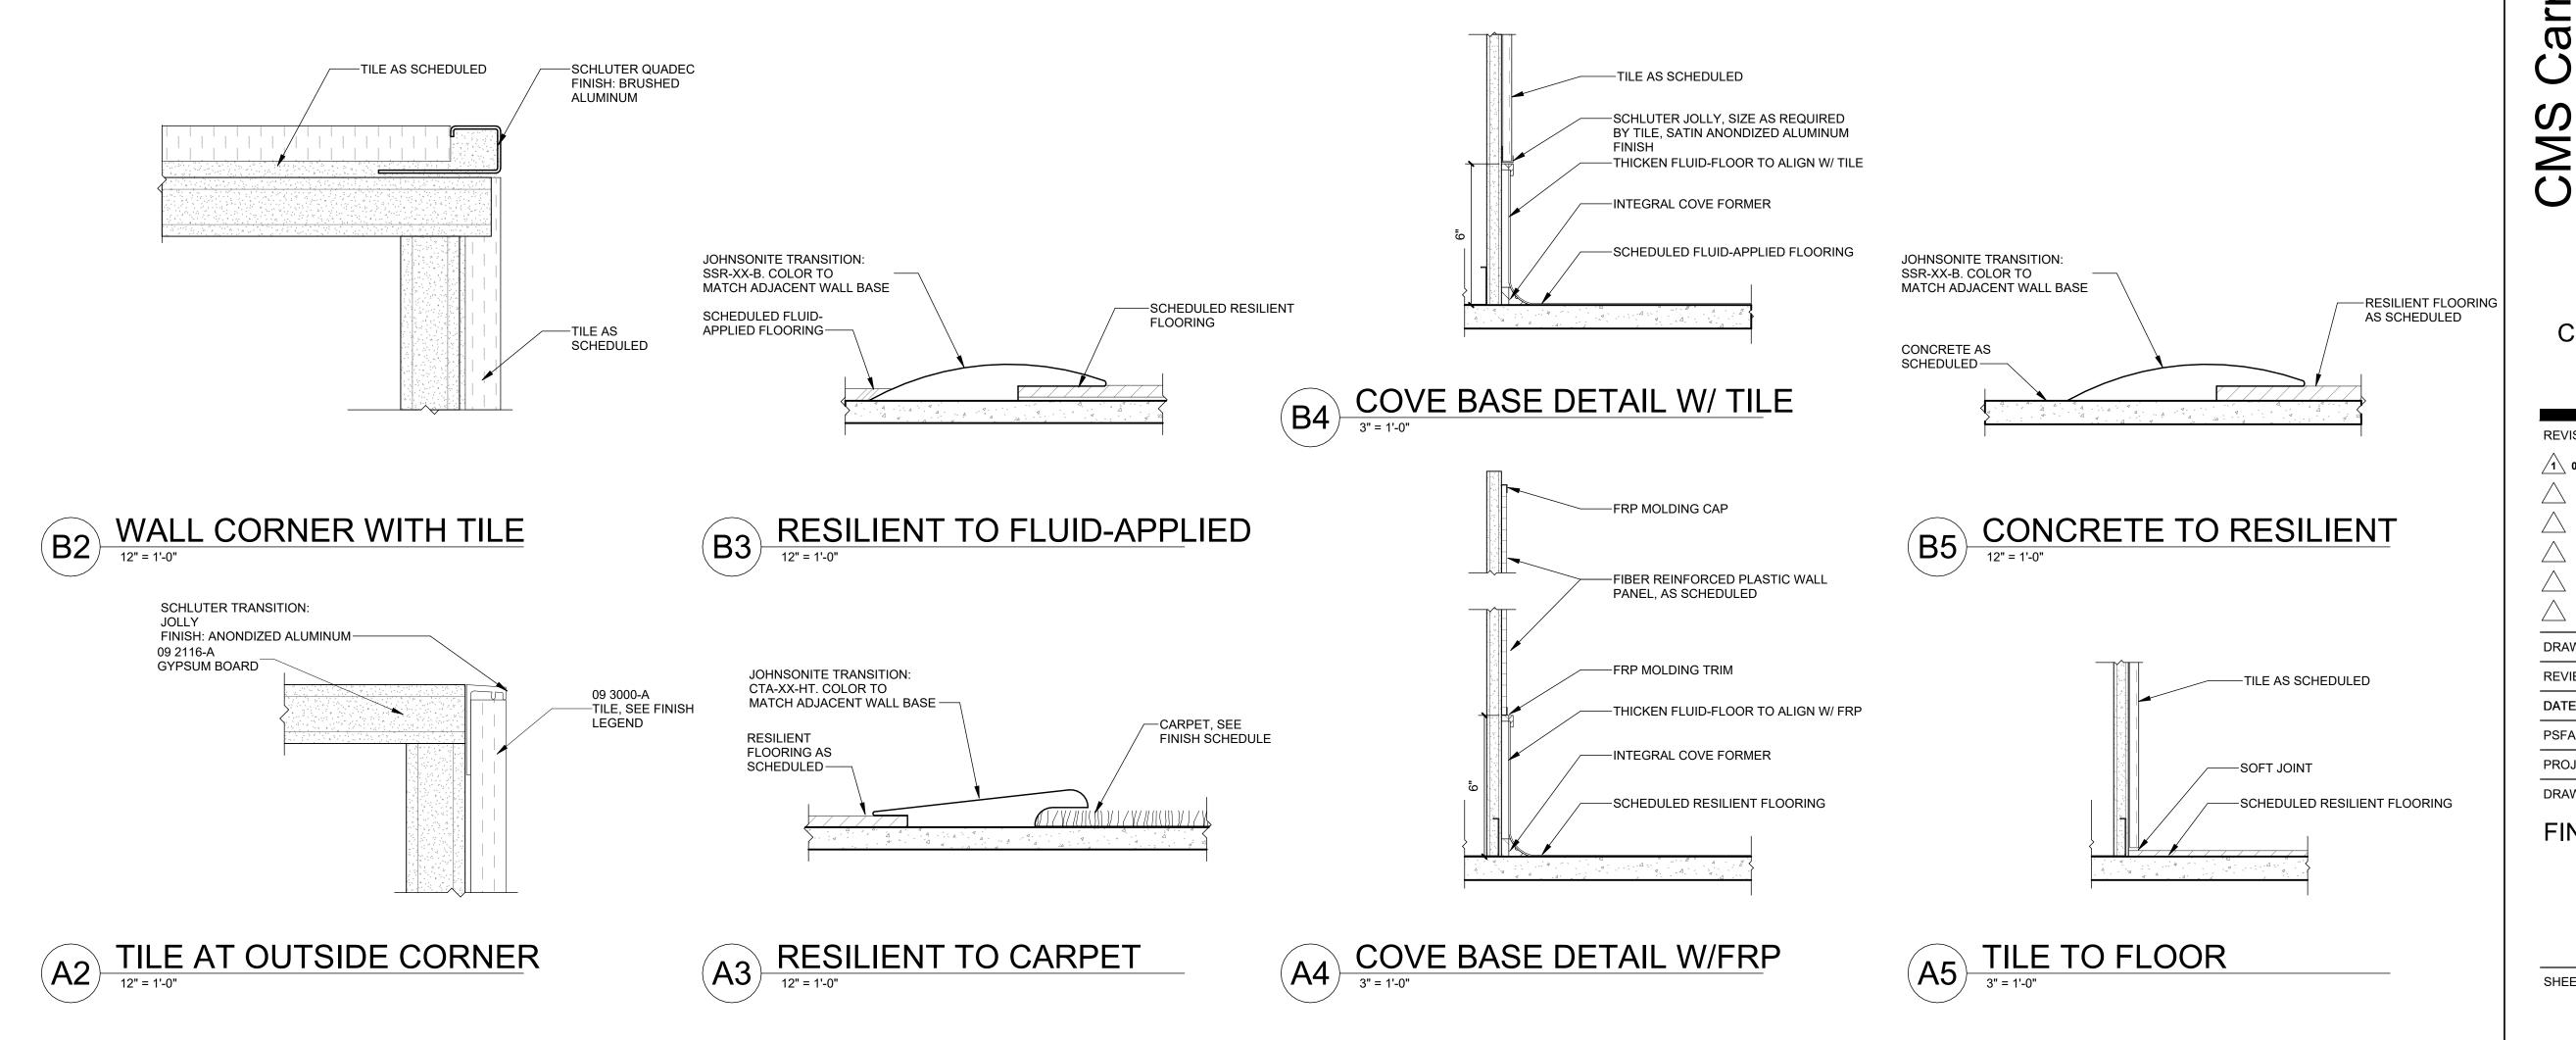

Architecture in Progress

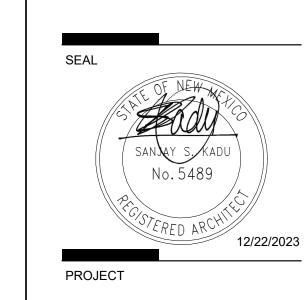

School School Combined Carrizozo

CONSTRUCTION DOCUMENTS

REVISIONS 1 02/13/2024 REVISION-001 DRAWN BY REVIEWED BY DATE 12/22/2023 PSFA PROJECT NO P21-002 PROJECT NO 22-0101.001 DRAWING NAME

FINISH LEGEND

SHEET NO AF621

-PAINTED GYPSUM

-OUTSIDE CORNER


FROM FLOOR TO

CEILING


-FLOORING

A1 CORNER GUARD

WALLBOARD

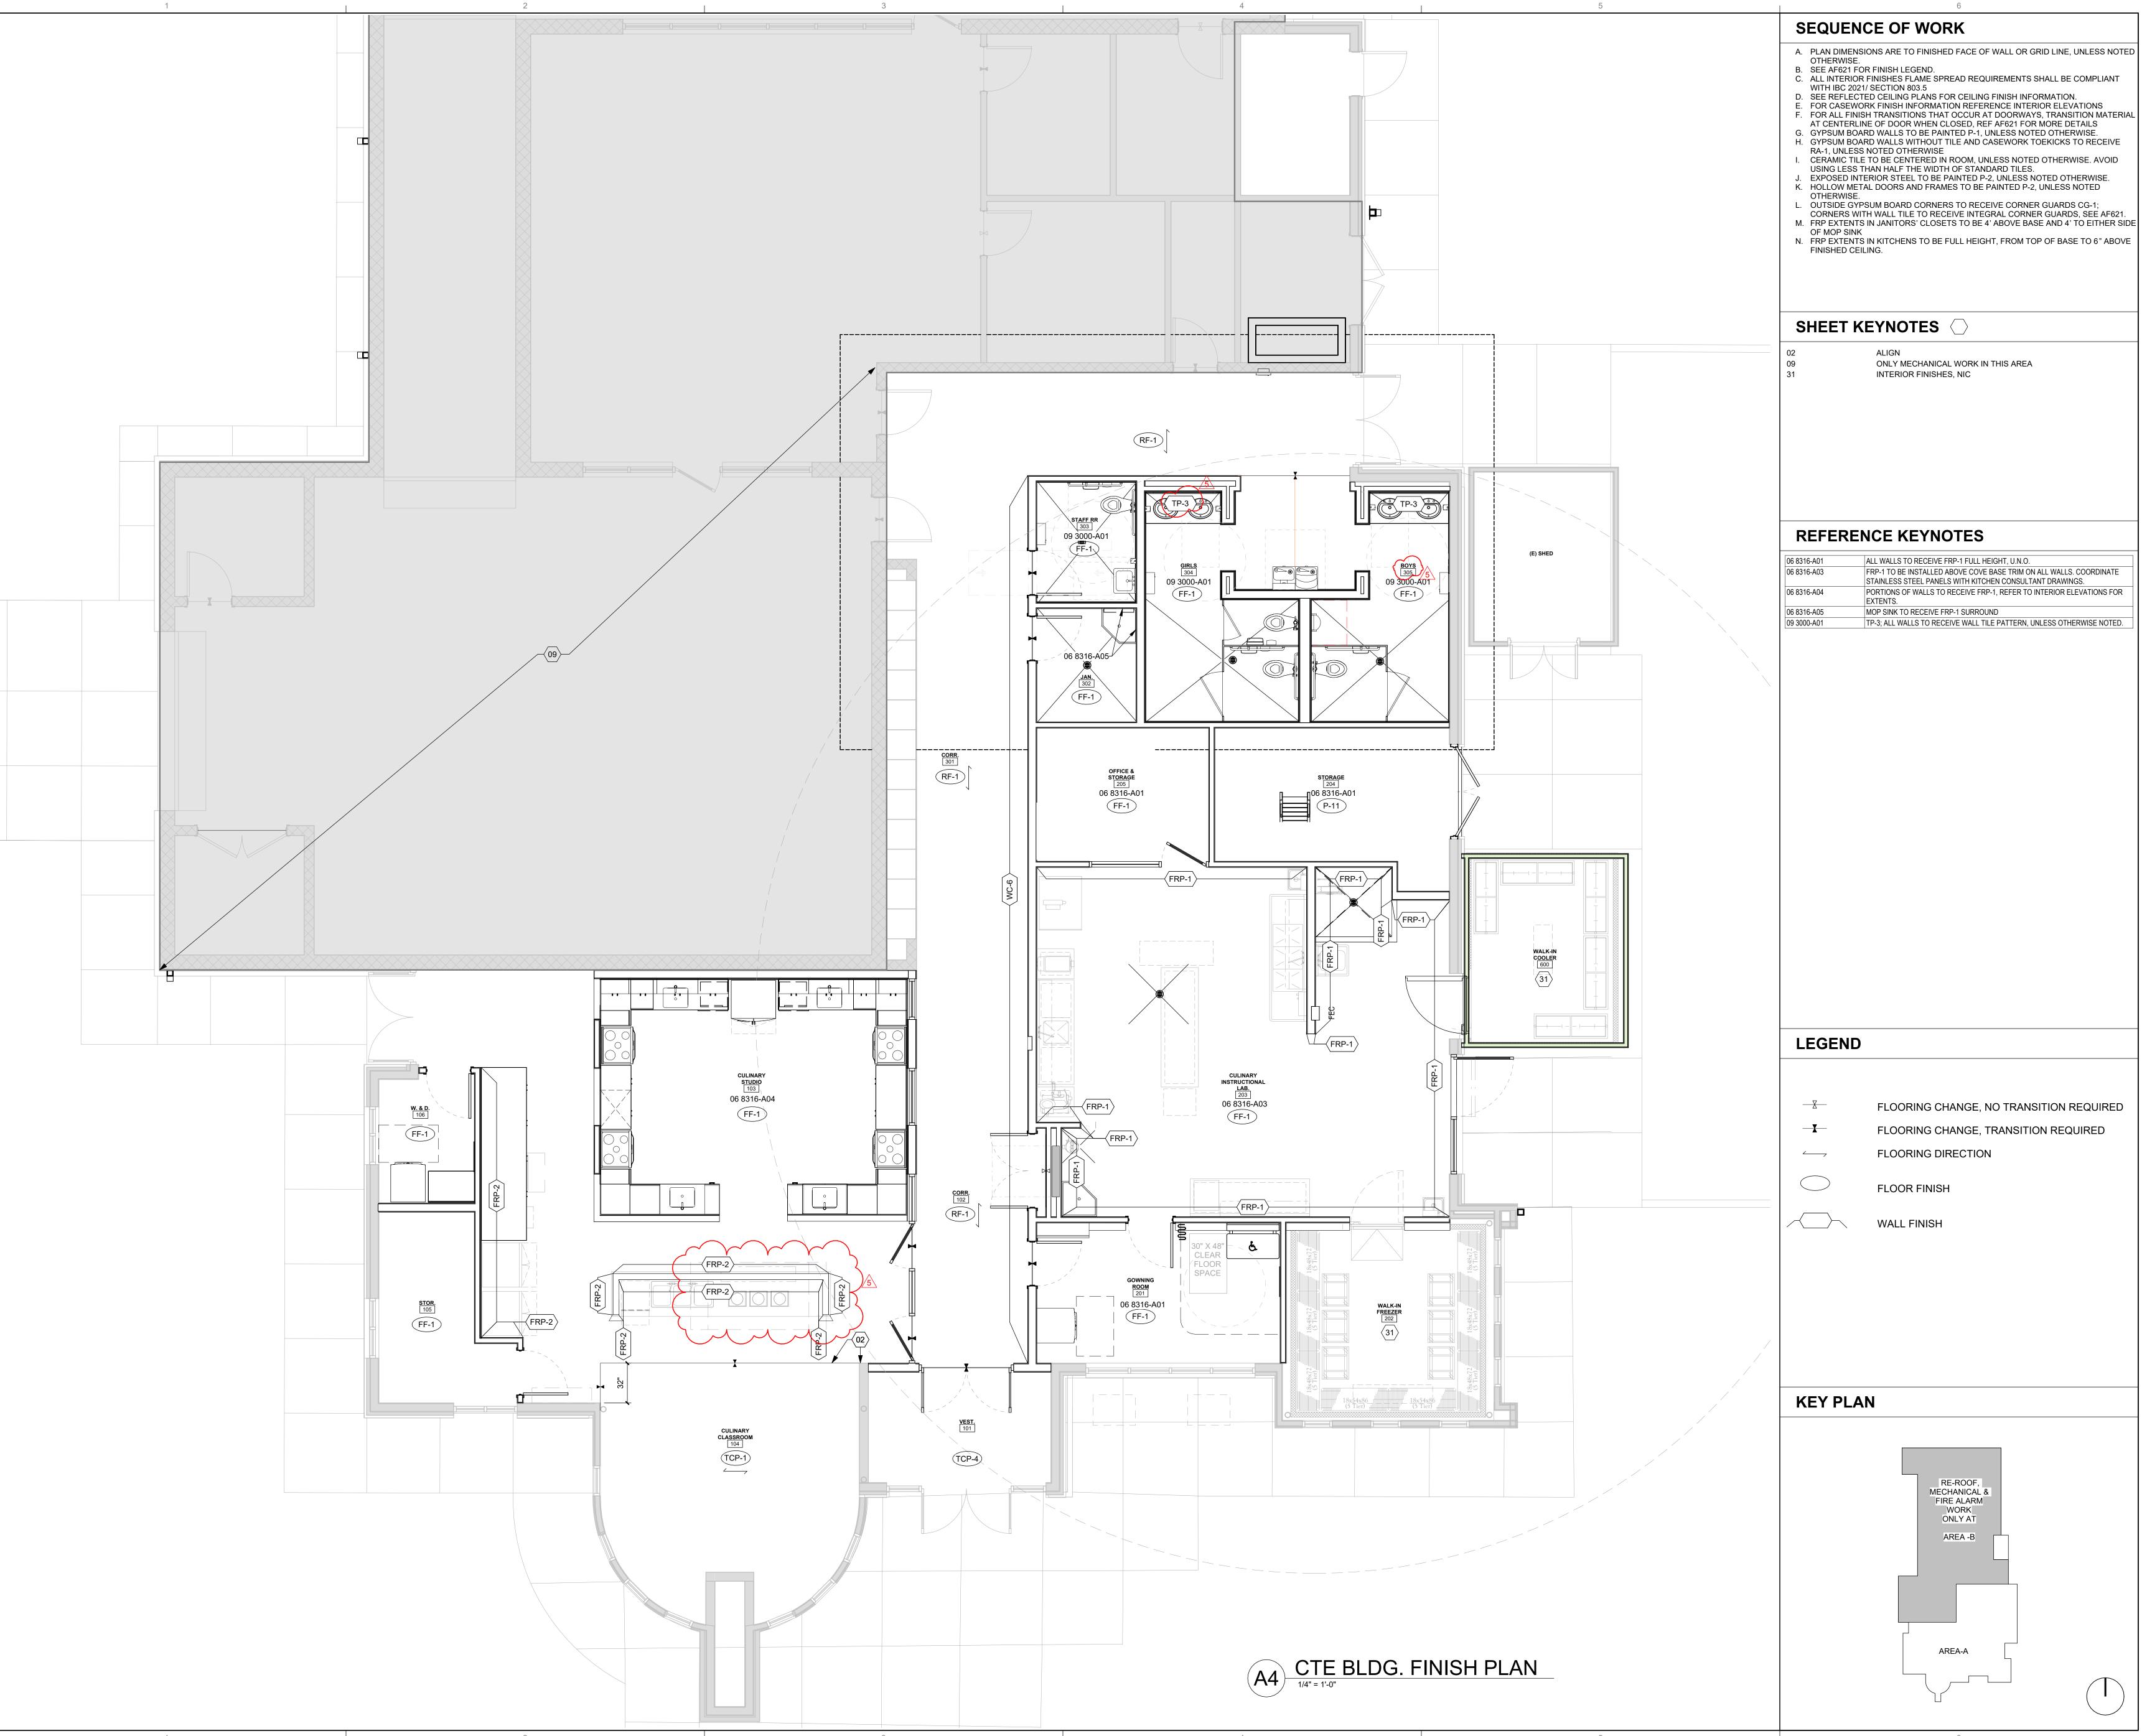

Architecture in Progress

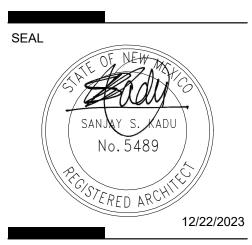

PROJECT

zozo Combined Schools Building Renovation

Carrizozo

CMS

REVISIONS

5 04/30/2024 ADD-003

DRAWN BY REVIEWED BY

CONSTRUCTION

DOCUMENTS

12/22/2023 22-0101.001 PROJECT NO


DRAWING NAME

LEVEL 1 FINISH FLOOR PLAN

C-AF101

DEKKER PERICH SABATIN

Architecture in Progress

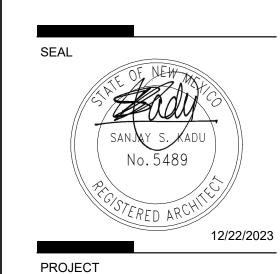

Schools - CTE ation

Building Renovation
800 D Ave
Carrizozo, NM 88301

ombined

Carrizozo

SONSTRUCTION

CONSTRUCTION DOCUMENTS

DRAWN BY
REVIEWED BY Approver
DATE 12/22/2023
PROJECT NO 22-0101.001

FINISH LEGEND

C-AF621