


4/1/2025 6:38:50 PM

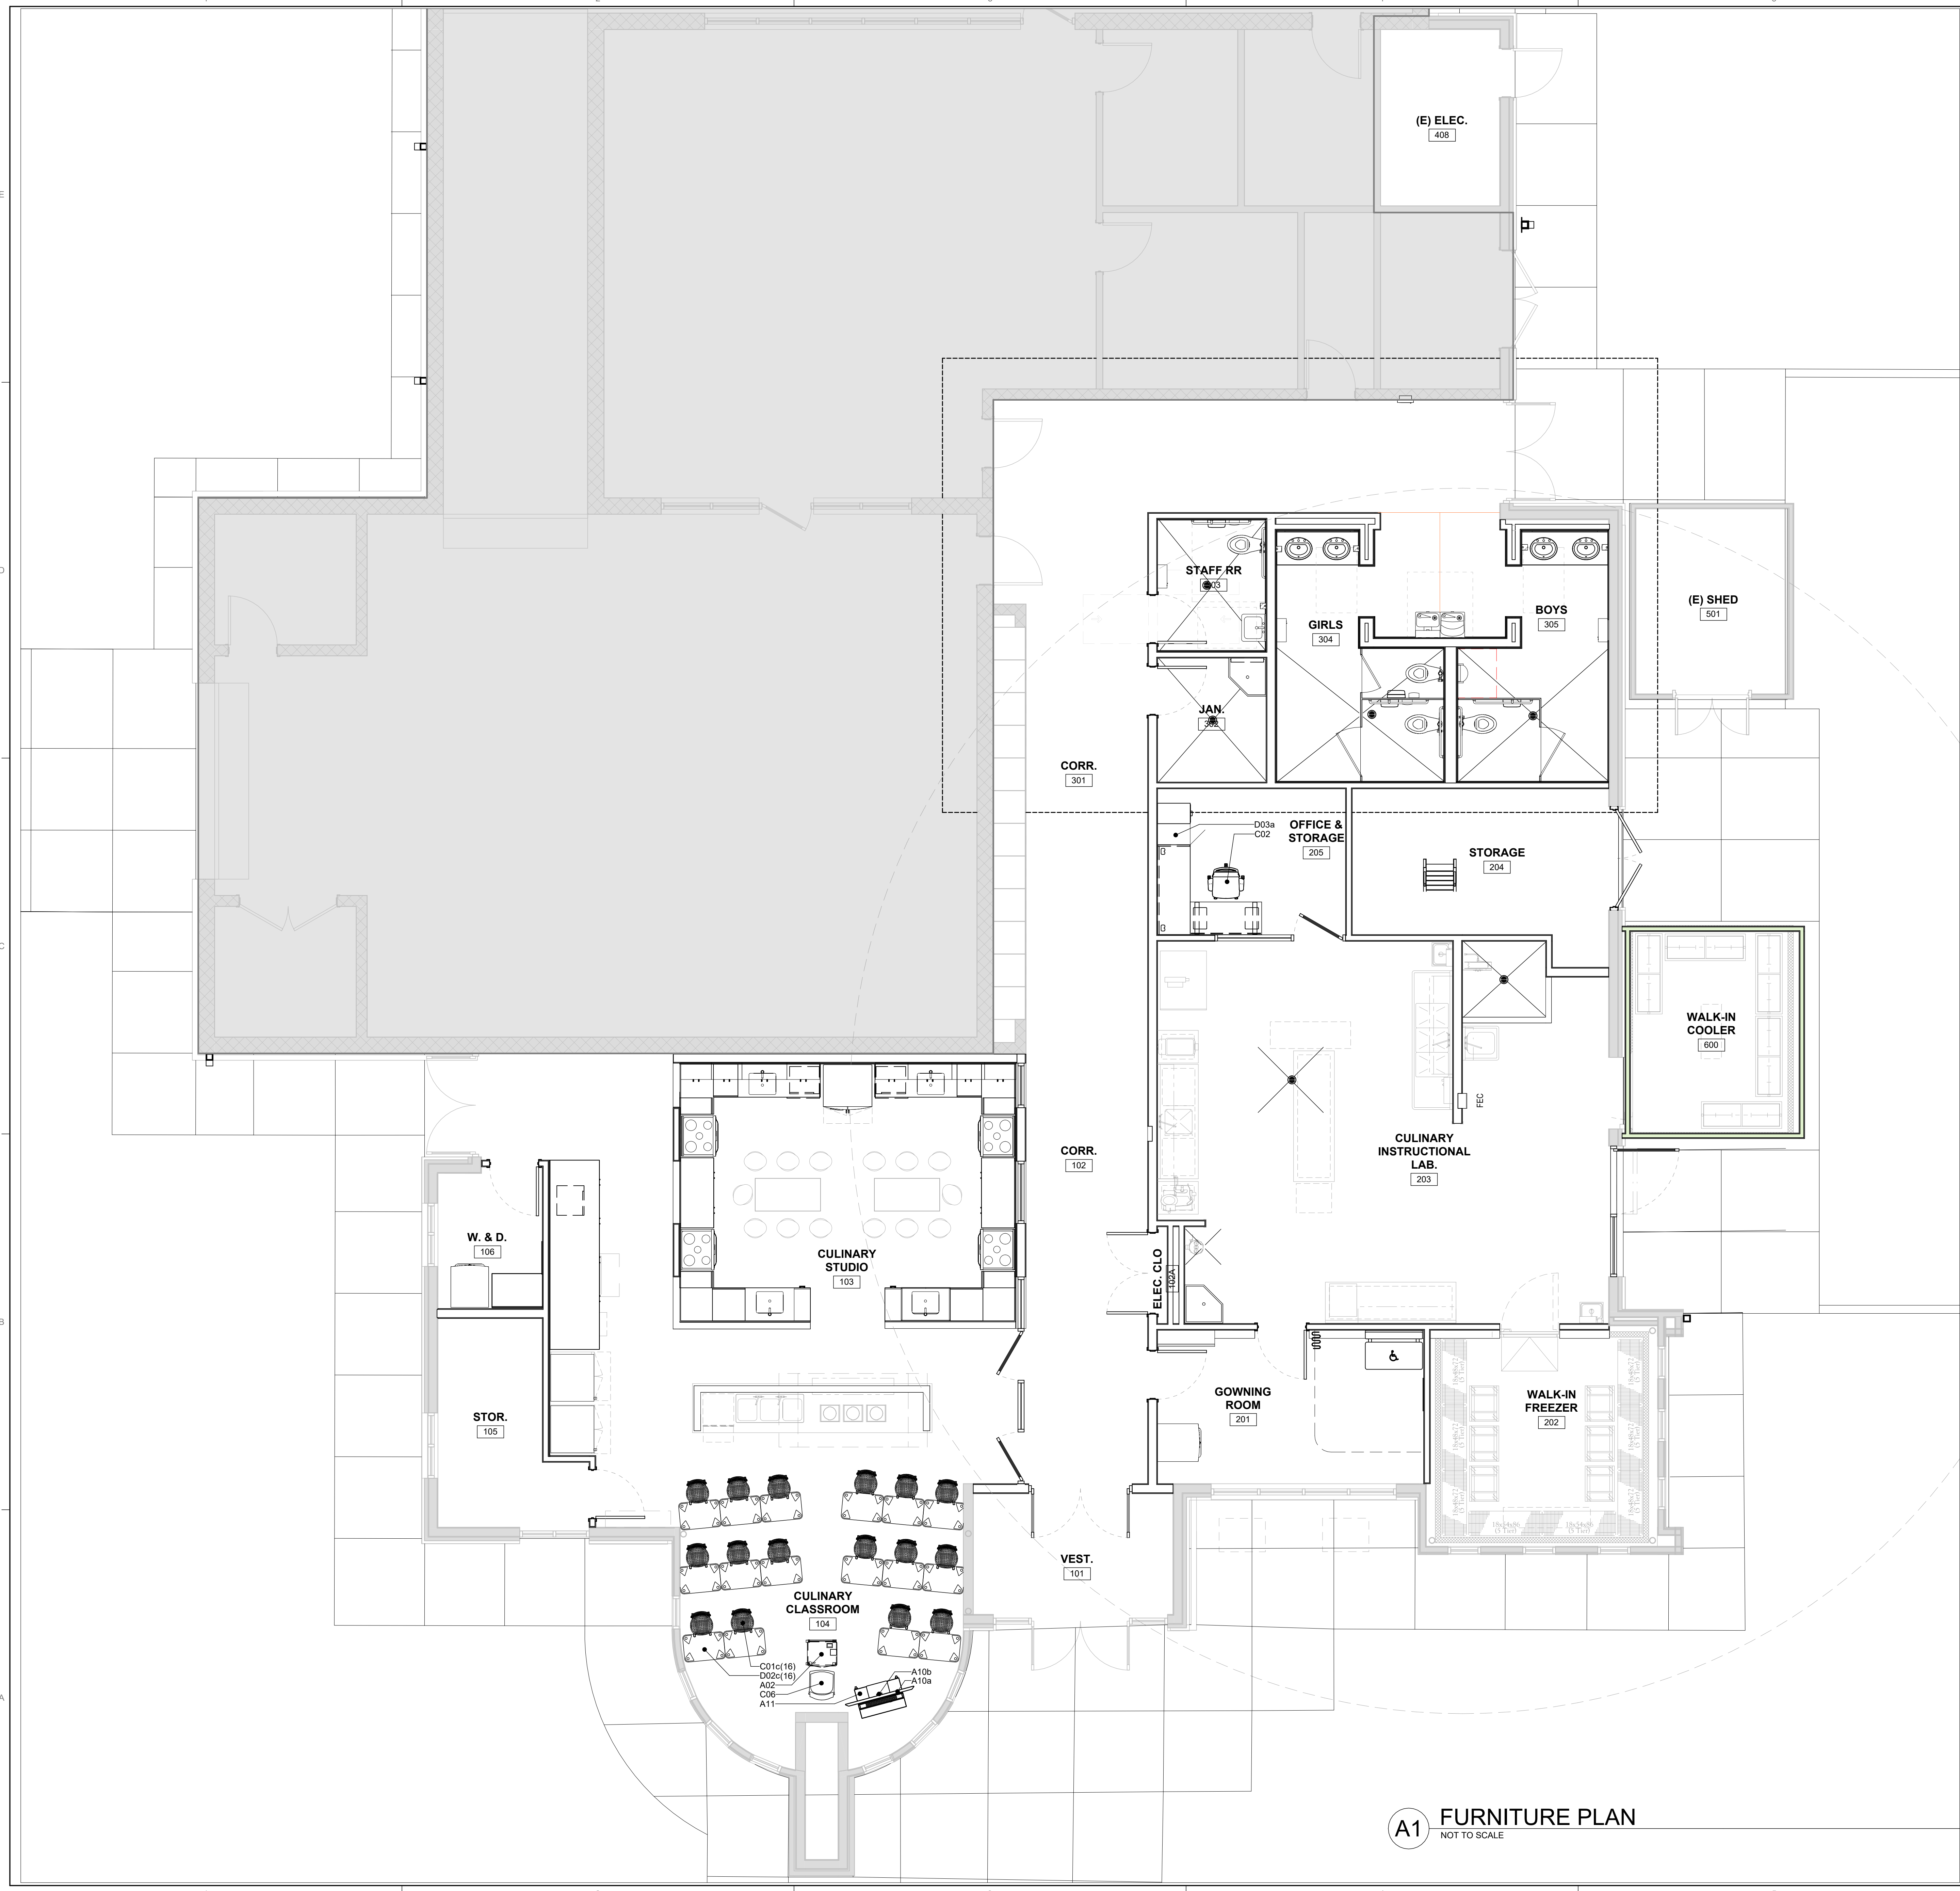

A1 FURNITURE PLAN
NOT TO SCALE