


4/1/2025 6:29:06 PM

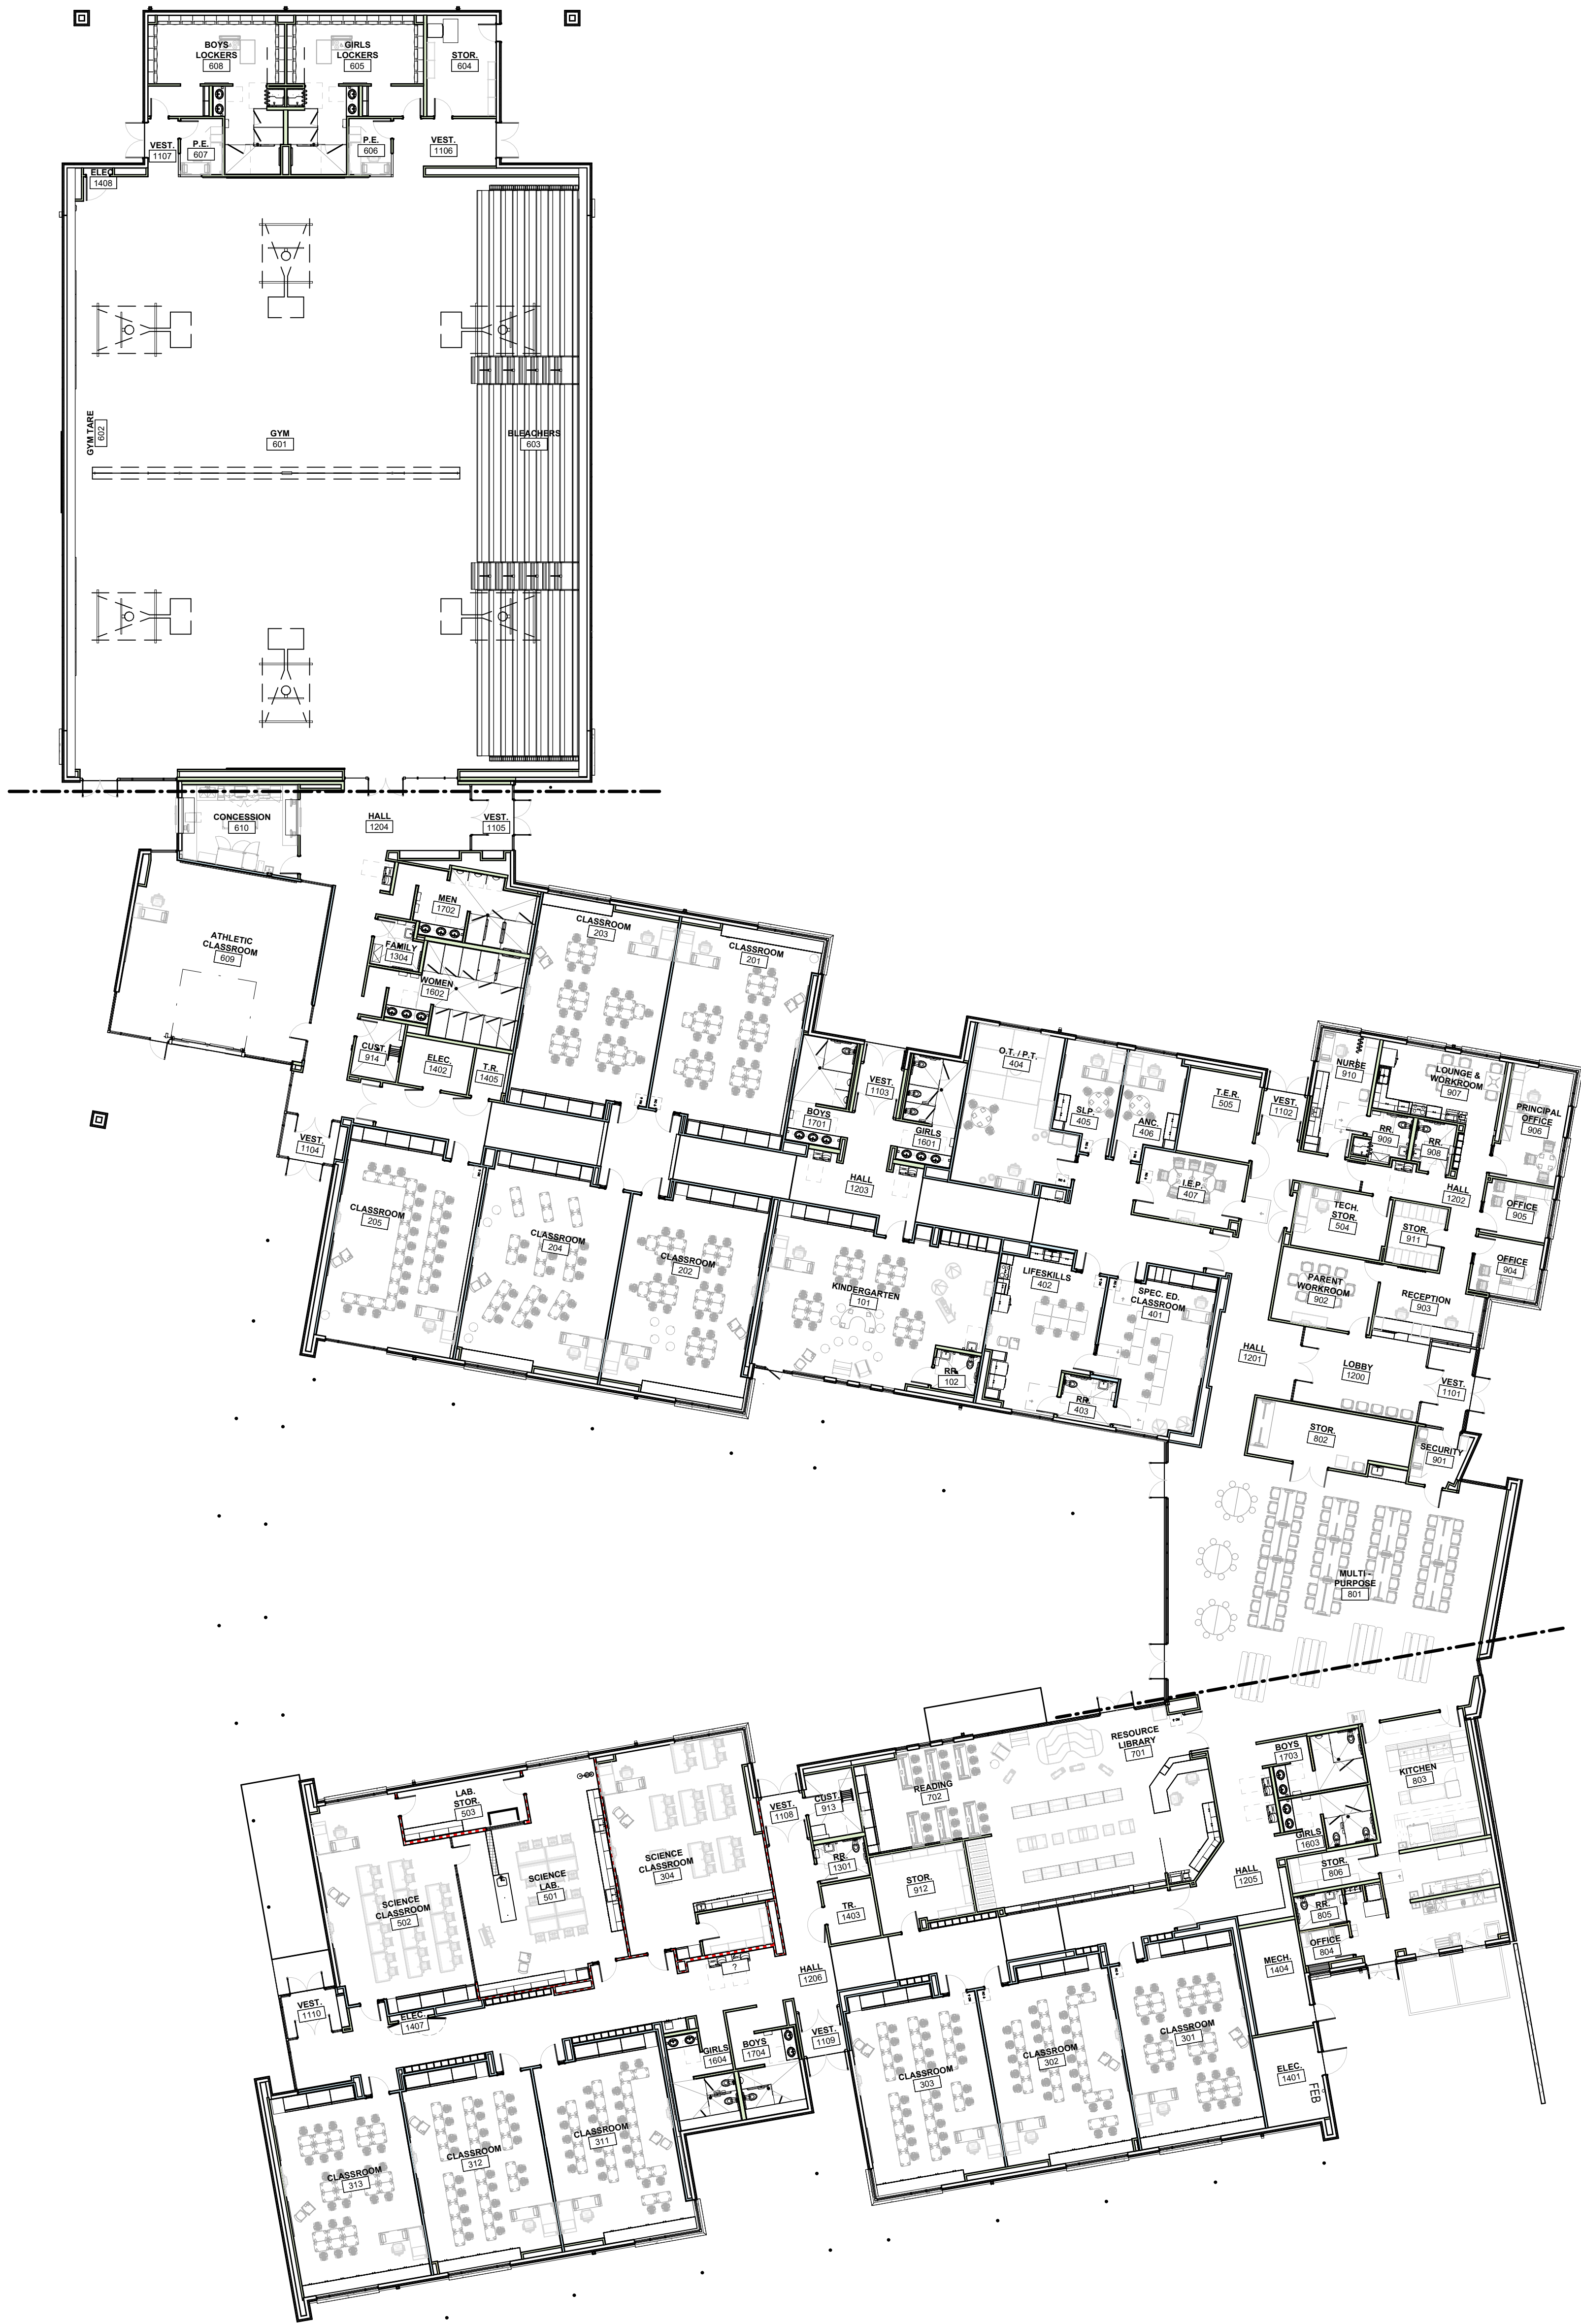

A4 FURNITURE PLAN
1/16" = 1'-0"

GENERAL SHEET NOTES

A. NA


SHEET KEYNOTES



REFERENCE KEYNOTES

LEGEND


KEY PLAN

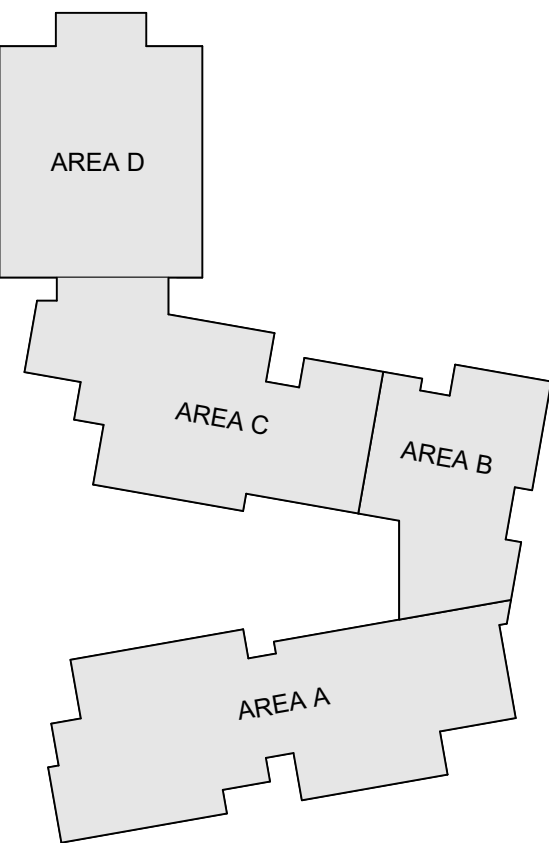

DEKKER
PERICH
SABATINI

Architecture
in Progress

SEAL

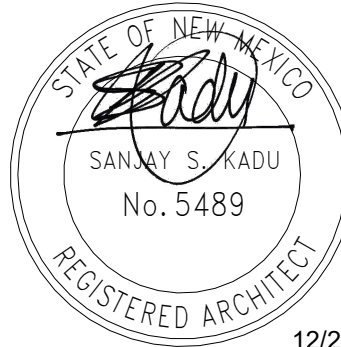

12/22/2023


PROJECT

CMS Carrizozo Combined Schools
New Main School

800 D Ave
Carrizozo, NM 88301

CONSTRUCTION
DOCUMENTS

REVISIONS

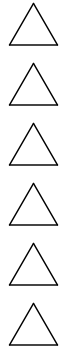

DRAWN BY NS, MK, SC
REVIEWED BY MH
DATE 04/01/2025
PSFA PROJECT NO P21-002
PROJECT NO 22-0101.001
DRAWING NAME

OVERALL
FURNITURE PLAN

SHEET NO

IF101

GENERAL SHEET NOTES


- A. DEMOLITION PLANS HAVE BEEN CREATED FROM EXISTING PLANS AND FIELD OBSERVATIONS. THEY ARE NOT INTENDED TO BE EXACT AND ALL INCLUSIVE. FIELD VERIFY LOCATIONS OF EXISTING CONDITIONS PRIOR TO STARTING CONSTRUCTION.
B. NOTIFY ARCHITECT OF ANY DISCREPANCIES OR DEVIATIONS FROM THE SCOPE OF WORK PRIOR TO PROCEEDING.
C. CAP ALL UTILITIES TO REMAIN EITHER BELOW GRADE OR WITHIN CONCEALED CONSTRUCTION.
D. "DEMOLISH" MEANS TO REMOVE ITEM AND ALL ASSOCIATED COMPONENTS AND PROPERLY DISPOSE OFF SITE. "REMOVE" MEANS TO SALVAGE ITEM AND TURN OVER TO OWNER. "SALVAGE" MEANS TO REMOVE ITEM FOR RE-USE AS DIRECTED.
E. WHERE INTERIOR BUILDING FINISHES ARE TO BE REMOVED, CLEAN AND PREP AS NECESSARY FOR INSTALLATION OF NEW FINISHES.
F. PRIOR TO COMMENCEMENT OF WORK, COORDINATE WITH THE OWNER ANY ABATEMENT REQUIREMENTS ASSOCIATED WITH WORK TO OCCUR IN EXISTING BUILDINGS.

SHEET KEYNOTES

REFERENCE KEYNOTES

LEGEND


KEY PLAN

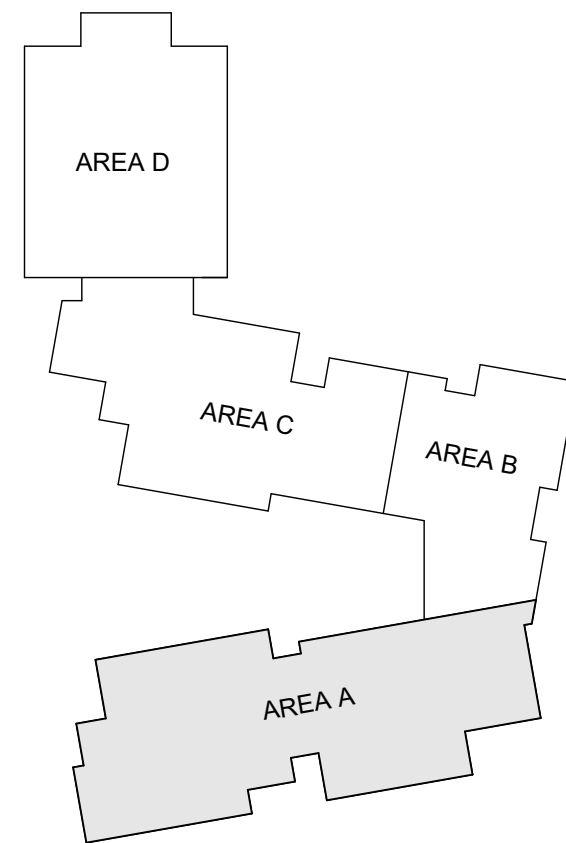

A1 FURNITURE PLAN - AREA A
1/8" = 1'-0"



4/1/2025 6:29:18 PM

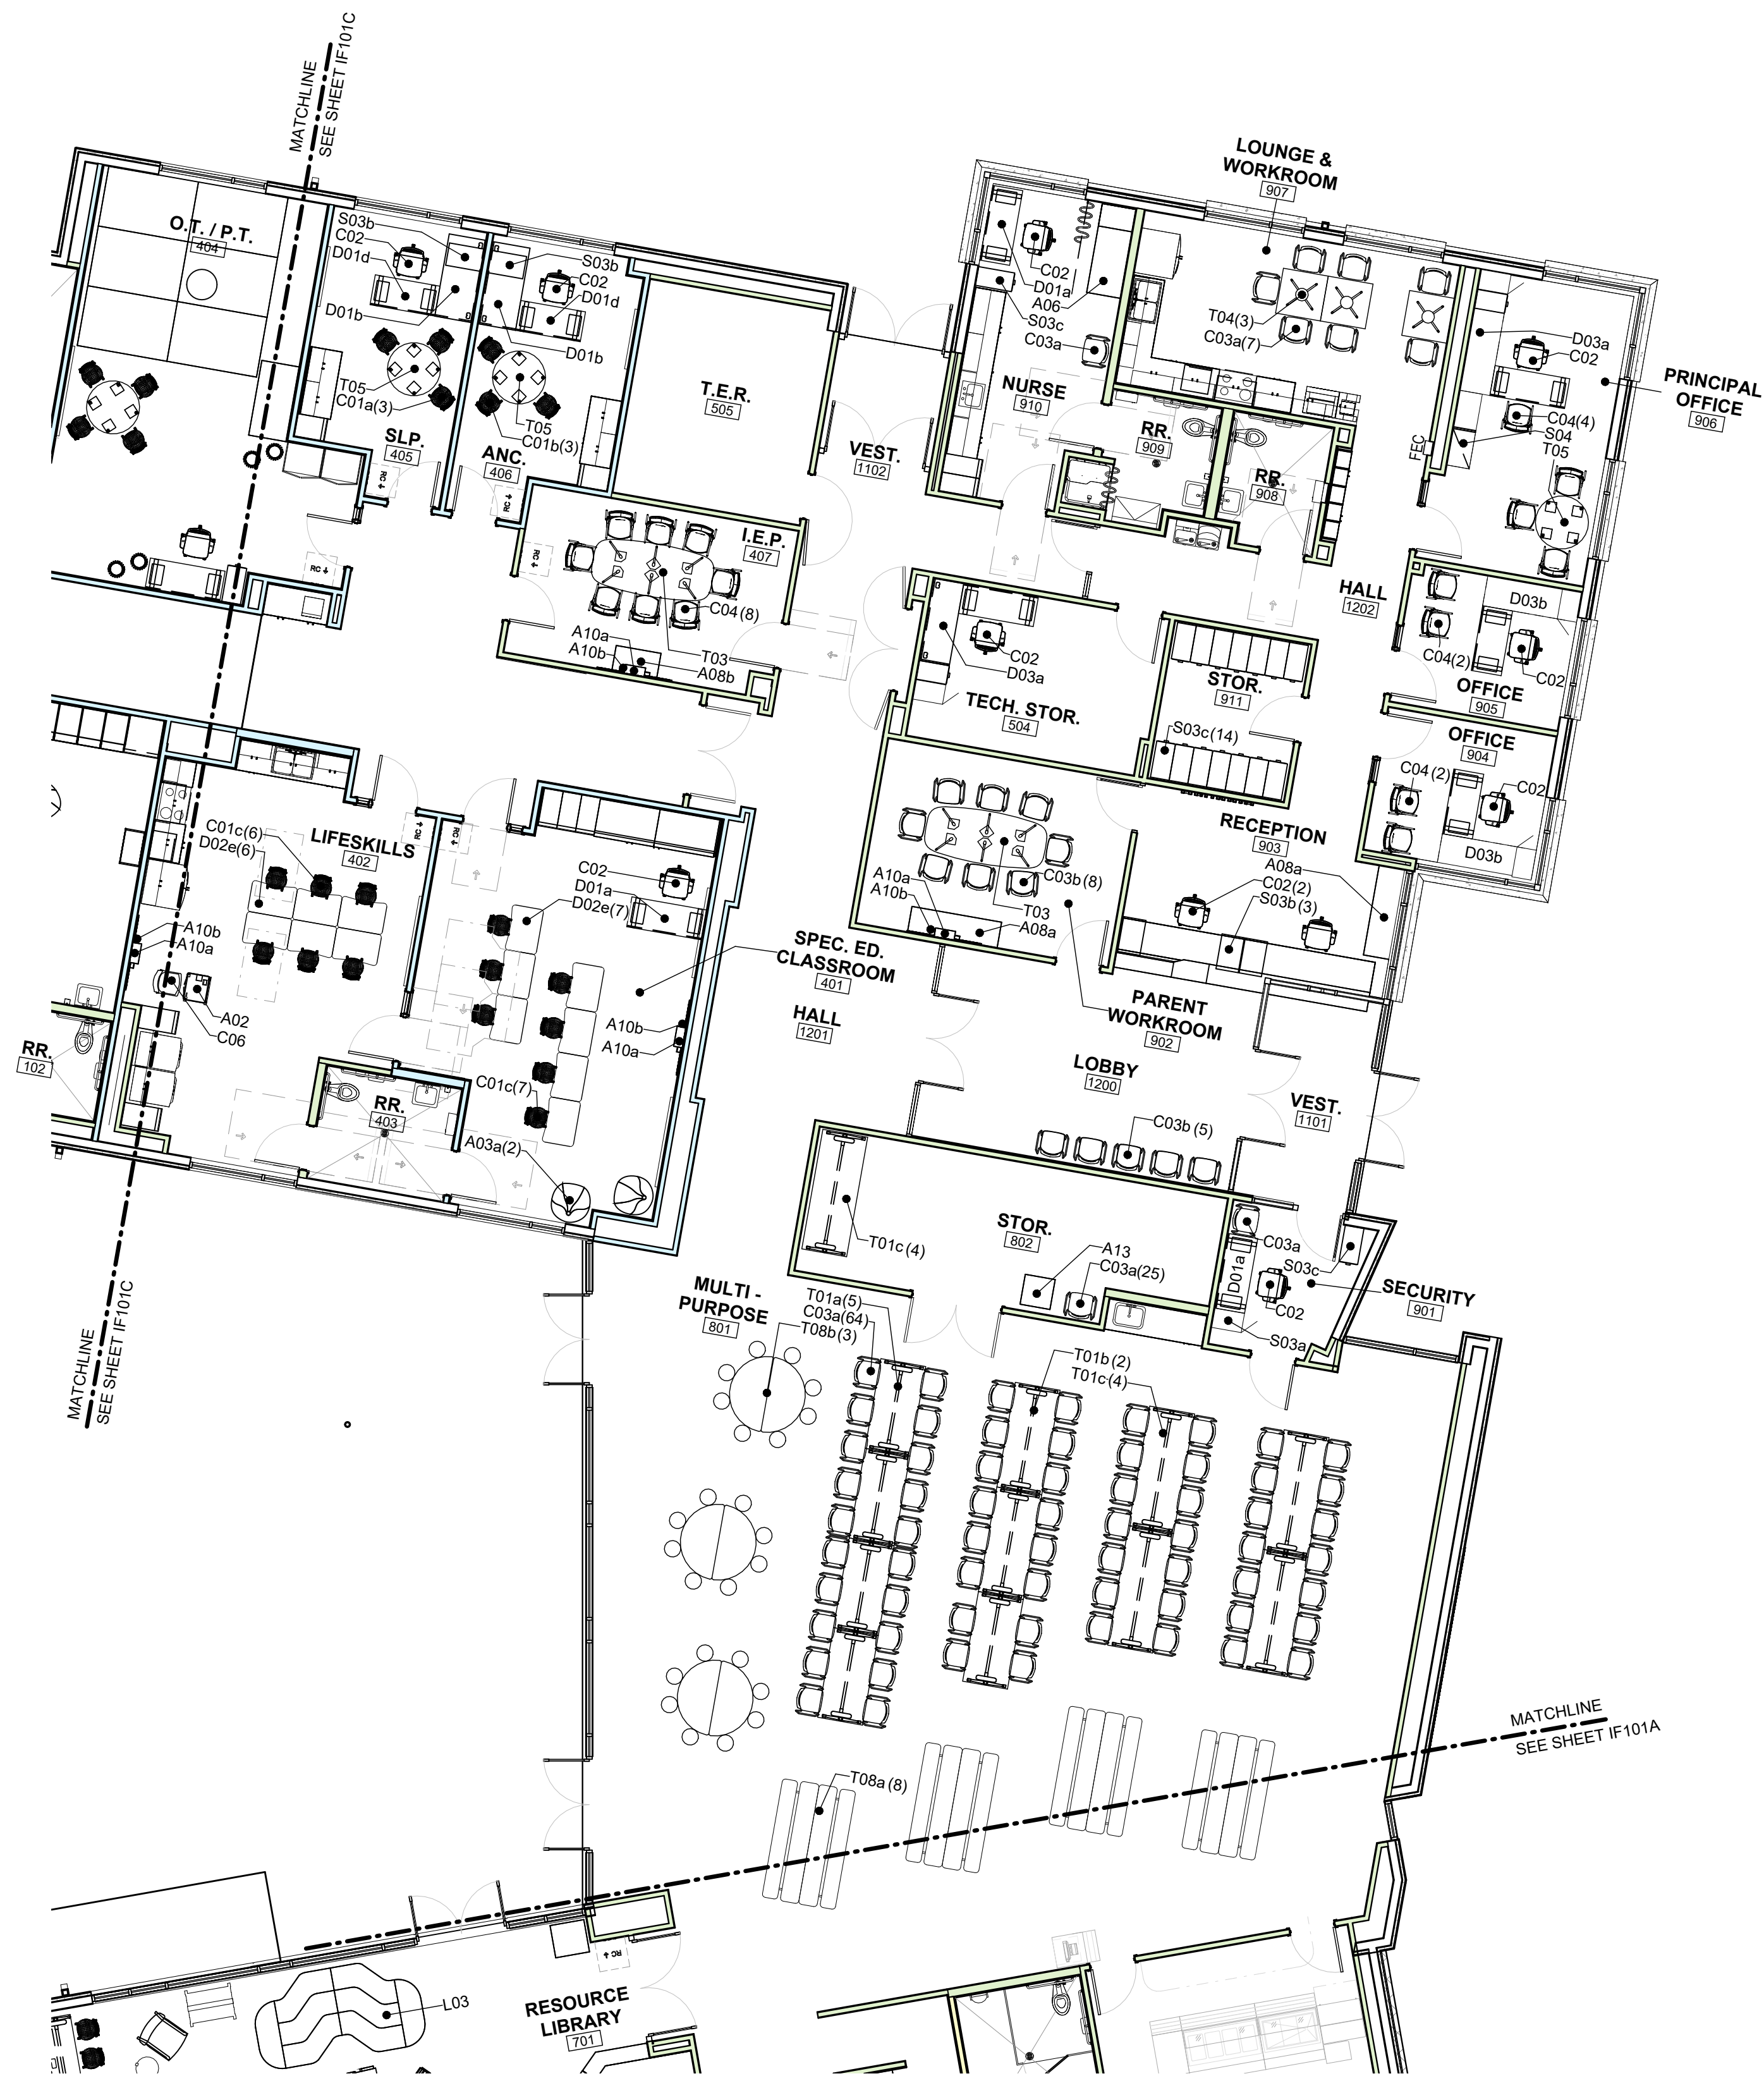

A1 FURNITURE PLAN - AREA B
1/8" = 1'-0"

GENERAL SHEET NOTES

A. NA


SHEET KEYNOTES



REFERENCE KEYNOTES


LEGEND

KEY PLAN

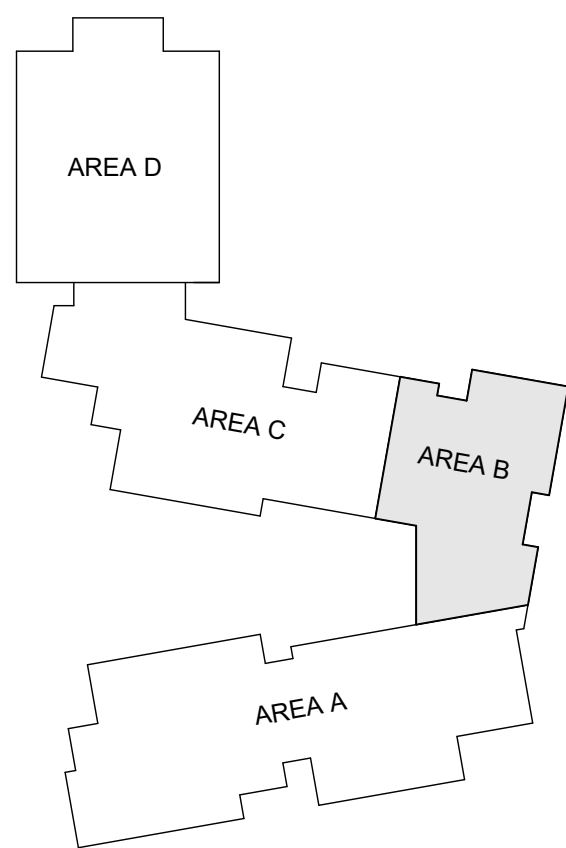

**DEKKER
PERICH
SABATINI**
Architecture
in Progress

SEAL

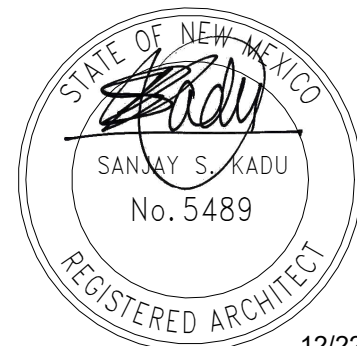


PROJECT

CMS Carrizozo Combined Schools
New Main School

800 D Ave
Carrizozo, NM 88301

CONSTRUCTION
DOCUMENTS

REVISIONS

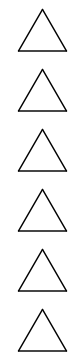


DRAWN BY	NS, MK
REVIEWED BY	MH
DATE	04/01/2025
PSFA PROJECT NO	P21-002
PROJECT NO	22-0101.001
DRAWING NAME	

FURNITURE PLAN
- AREA B

SHEET NO

IF101B

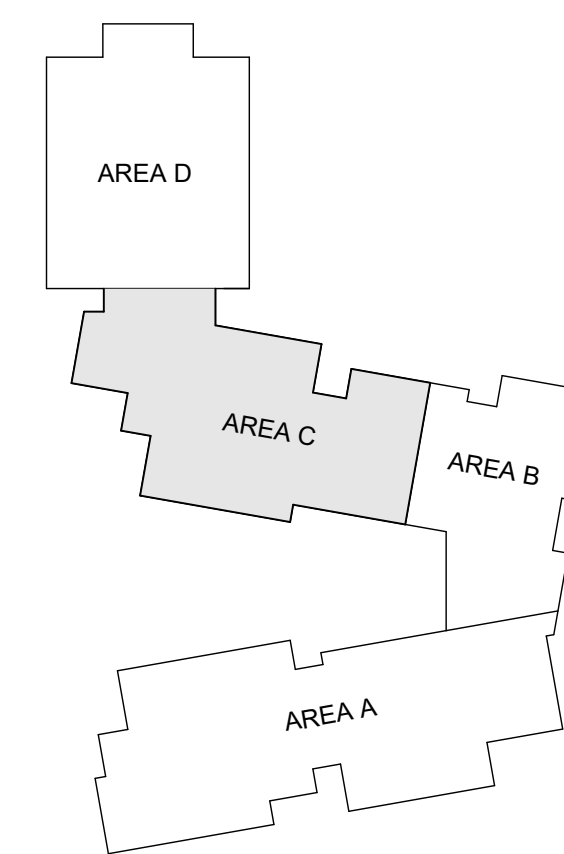


KEY PLAN

IF101C

4/1/2025 6:29:27 PM

A1 FURNITURE PLAN - AREA D
1/8" = 1'-0"

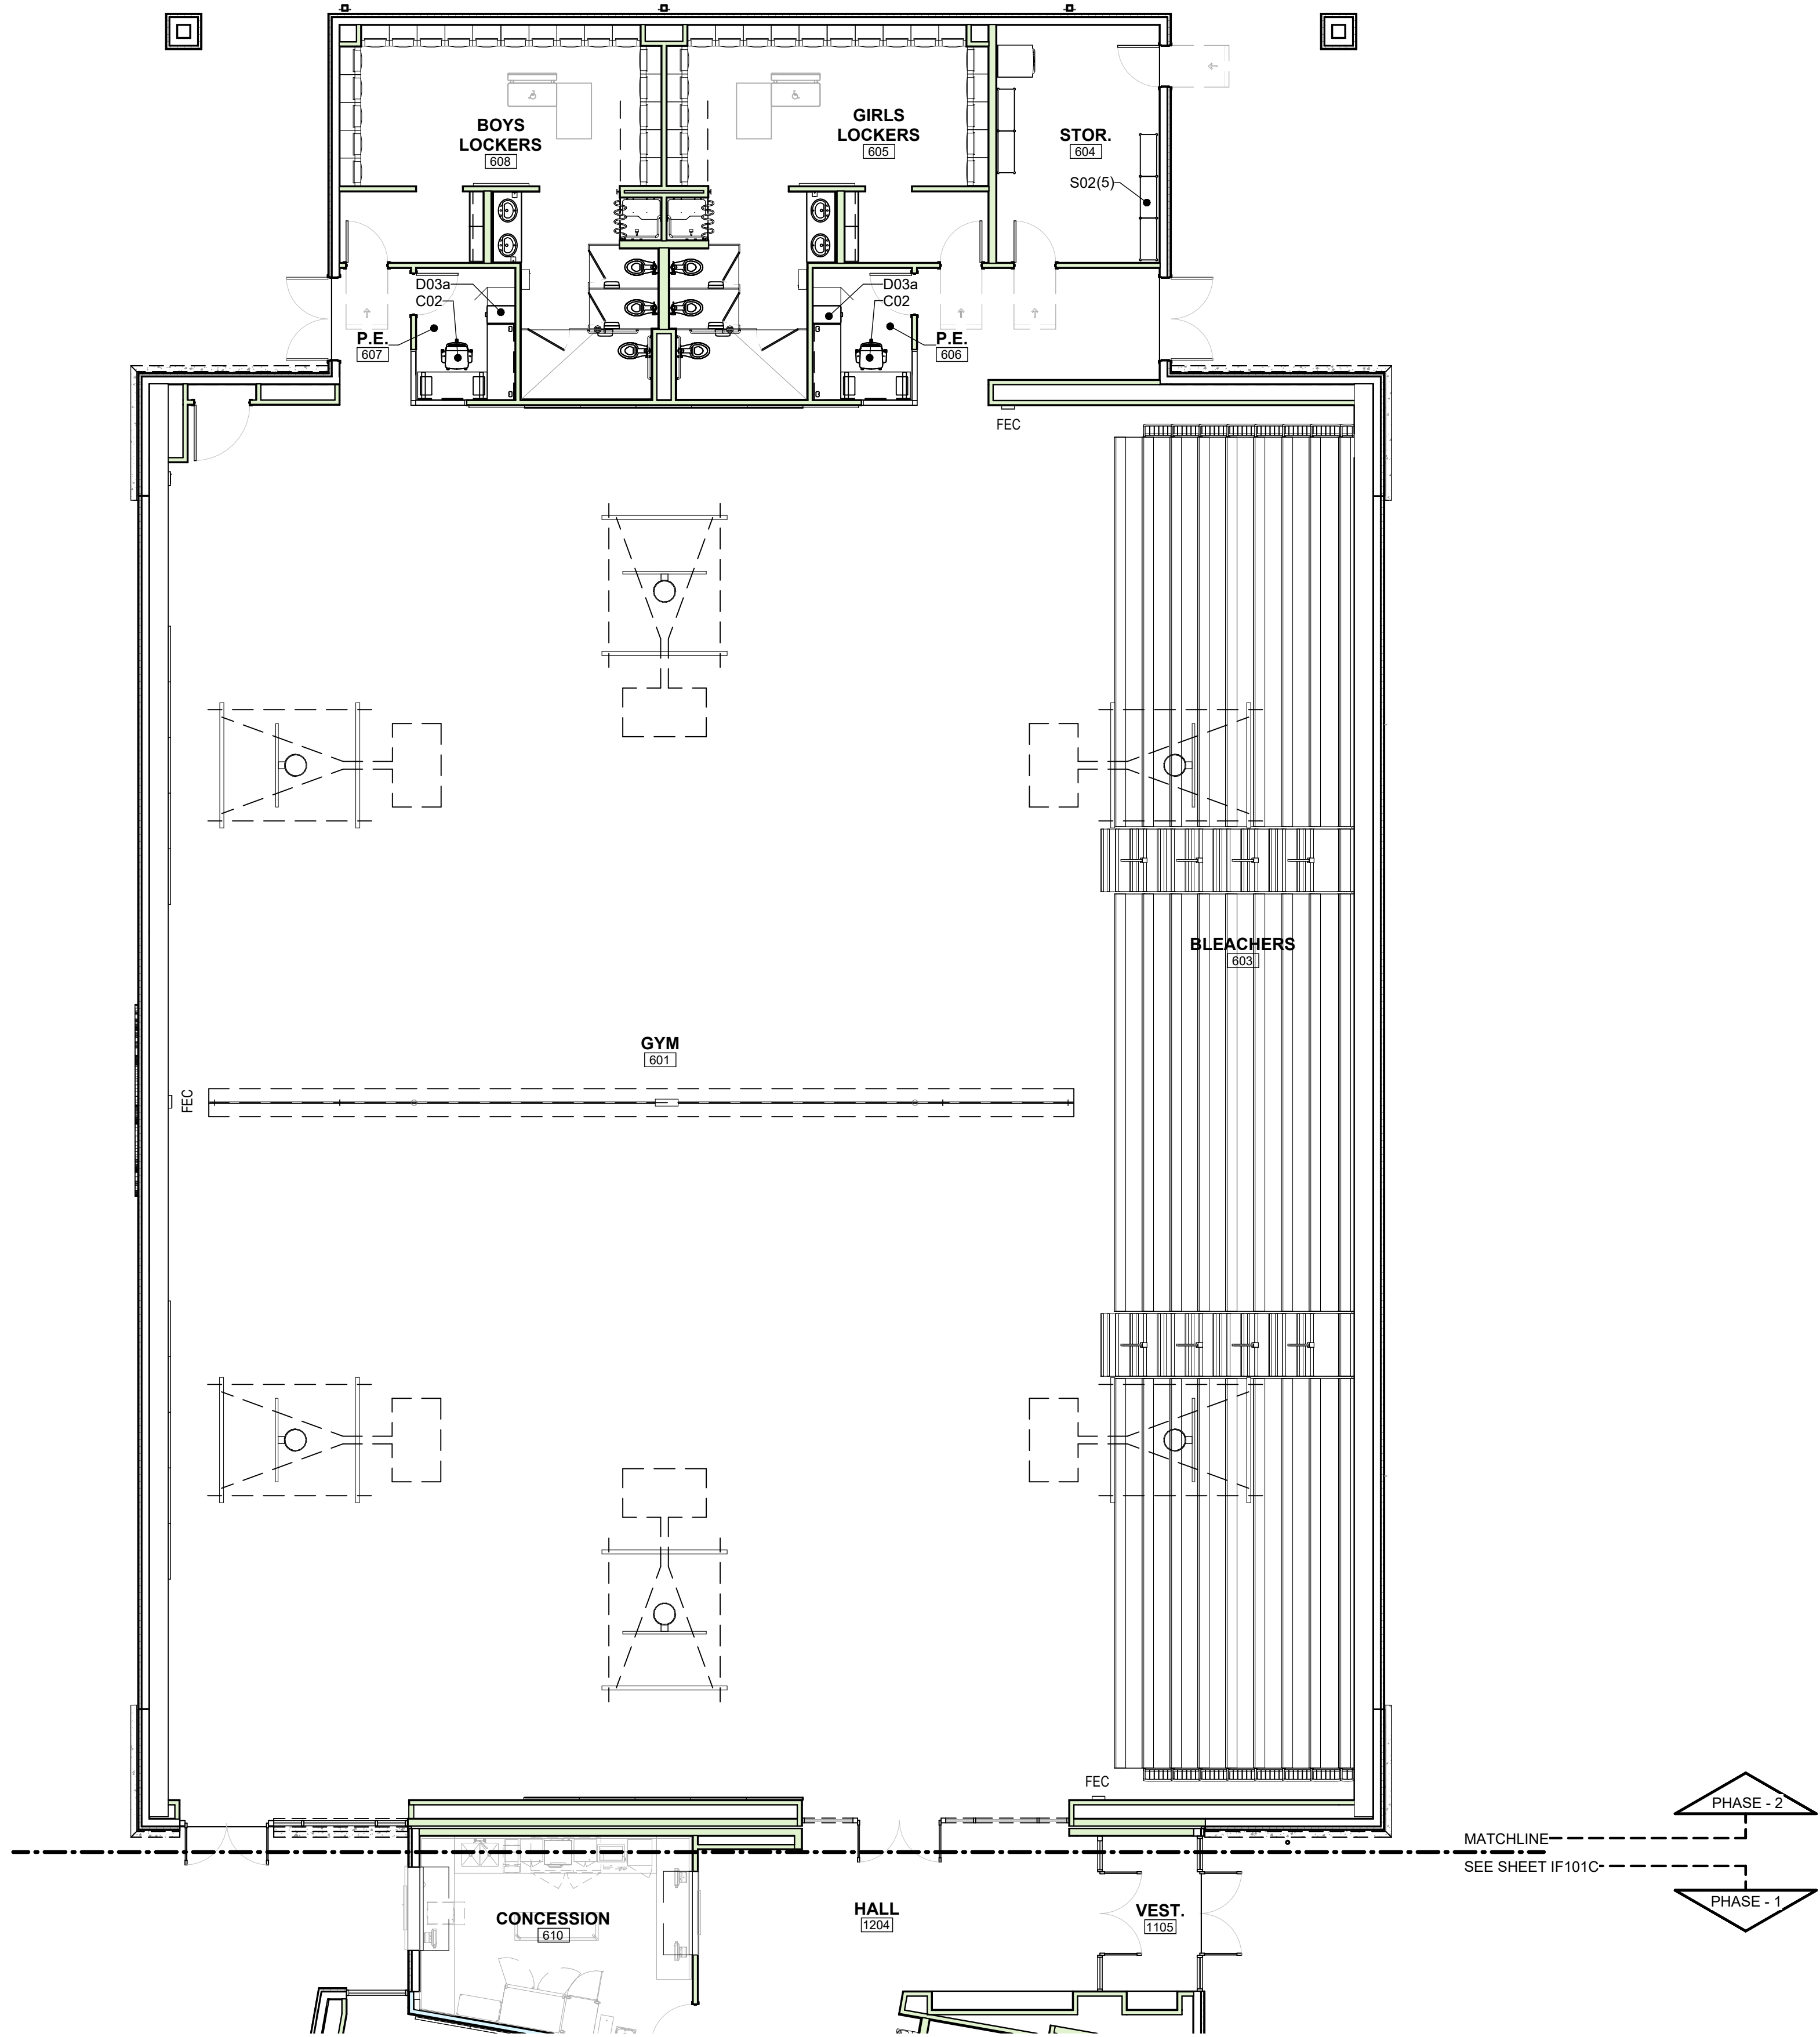

GENERAL SHEET NOTES

A. NA


SHEET KEYNOTES



REFERENCE KEYNOTES


LEGEND

KEY PLAN

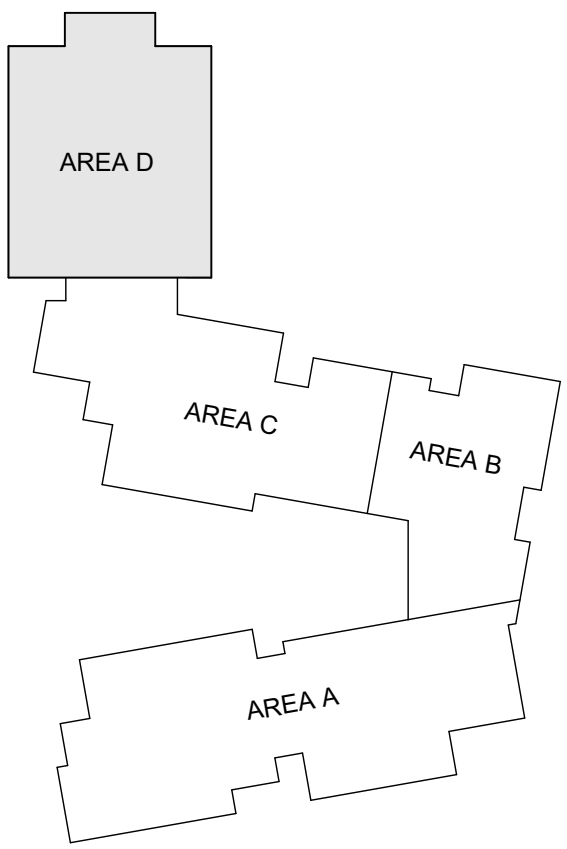

DEKKER
PERICH
SABATINI
Architecture
in Progress

SEAL

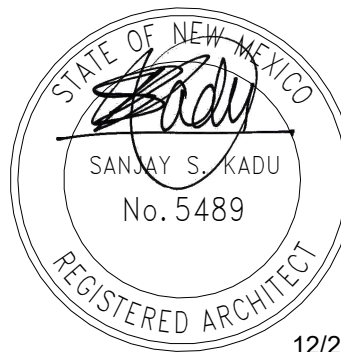


PROJECT

CMS Carrizozo Combined Schools
New Main School

800 D Ave
Carrizozo, NM 88301

CONSTRUCTION
DOCUMENTS

REVISIONS

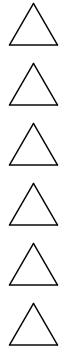

DRAWN BY	NS, MK
REVIEWED BY	MH
DATE	04/01/2025
PSFA PROJECT NO	P21-002
PROJECT NO	22-0101.001
DRAWING NAME	

FURNITURE PLAN
- AREA D

SHEET NO

IF101D